

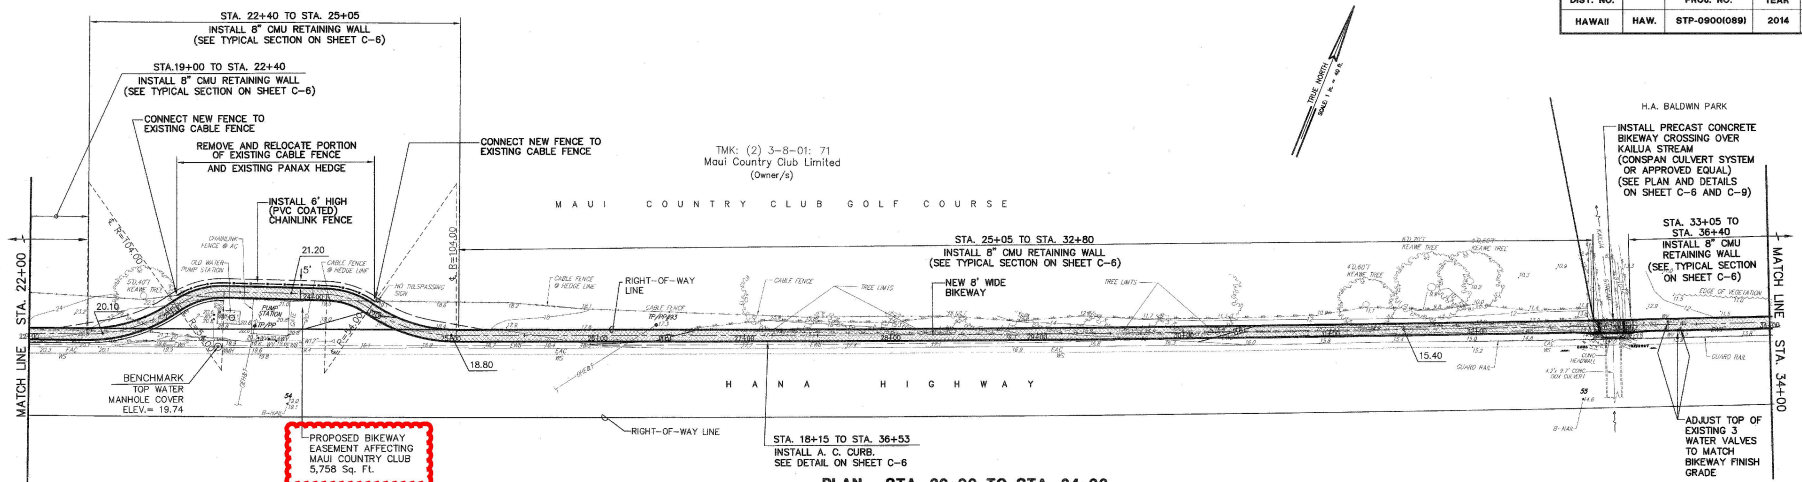



FED. ROAD DIST. NO.	STATE	FED. AID PROJ. NO.	FISCAL YEAR	SHEET NO.	TOTAL SHEETS
HAWAII	HAW.	STP-09001089	2014		

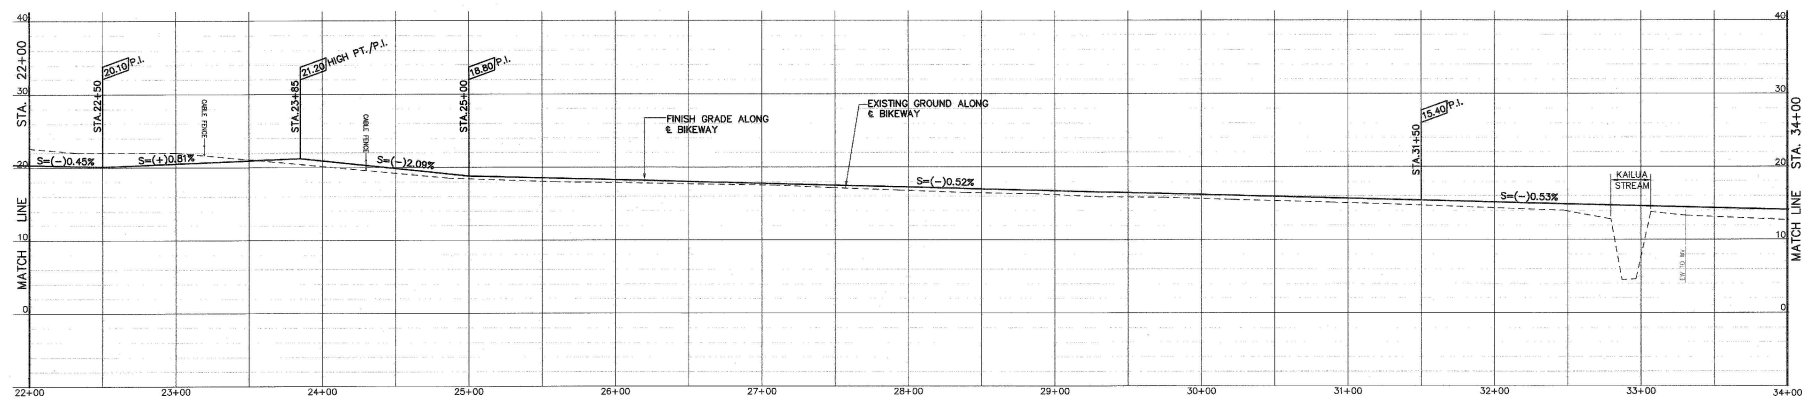

PLAN - STA. 22+00 TO STA. 34+00

 

PROFILE - STA. 22+00 TO STA. 34+00

 

THIS WORK WAS PREPARED BY ME OR UNDER MY DIRECT SUPERVISION

Joe T. Tanaka 01/13/16
DATE

KIRK T. TANAKA
Licensed Professional Engineer
Certificate No. 6648
Licensed Expires: 04/30/16

COUNTY OF MAUI
DEPARTMENT OF PUBLIC WORKS
ENGINEERING DIVISION

**PLAN AND PROFILE
STA 22+00 TO STA. 34+00**

NORTH SHORE GREENWAY - PHASE IV
ULUPUA PLACE TO
H. A. BALDWIN PARK
JOB NO. 12-35

SCALE: AS NOTED DATE: JULY 2013

DATE: _____ REVISION: _____ DWG. No. C-4 OF _____ SHEETS

\\p01000001\h1\1\area\p01000001\2013\22+00\Construction\Plan\HANA NW BIKEWAY Border.dwg
 (Plot & Prof. 3)
 PLOT: 21/08/2013 12:52:58 Construction Plan\HANA NW BIKEWAY Border.dwg