

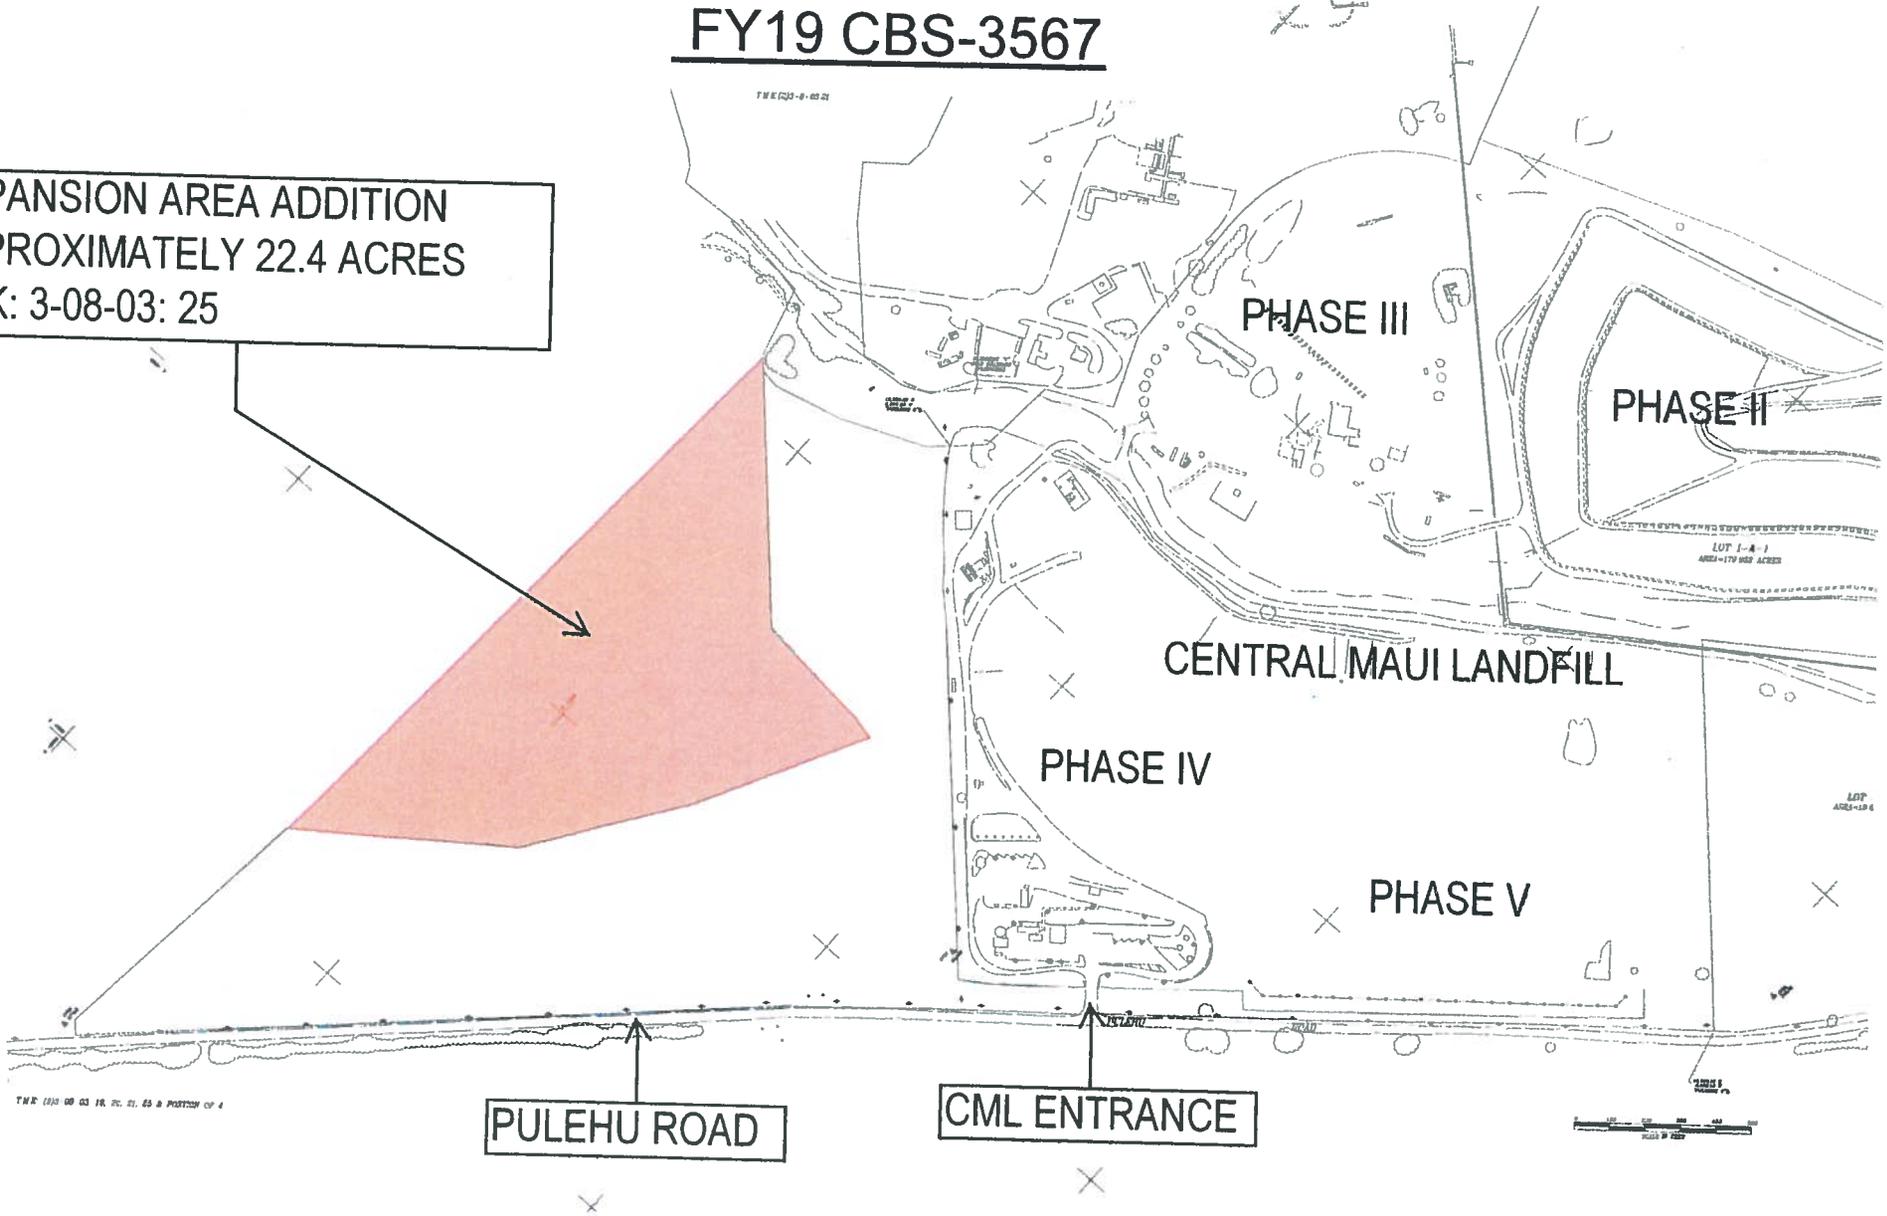


FY19 CBS-3567

EXPANSION AREA ADDITION  
APPROXIMATELY 22.4 ACRES  
TMK: 3-08-03: 25

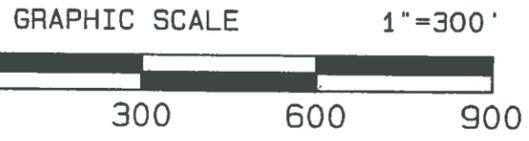


RECEIVED AT BF MEETING ON 4-10-18  
*Submitted by Solid Waste Division Chief.*

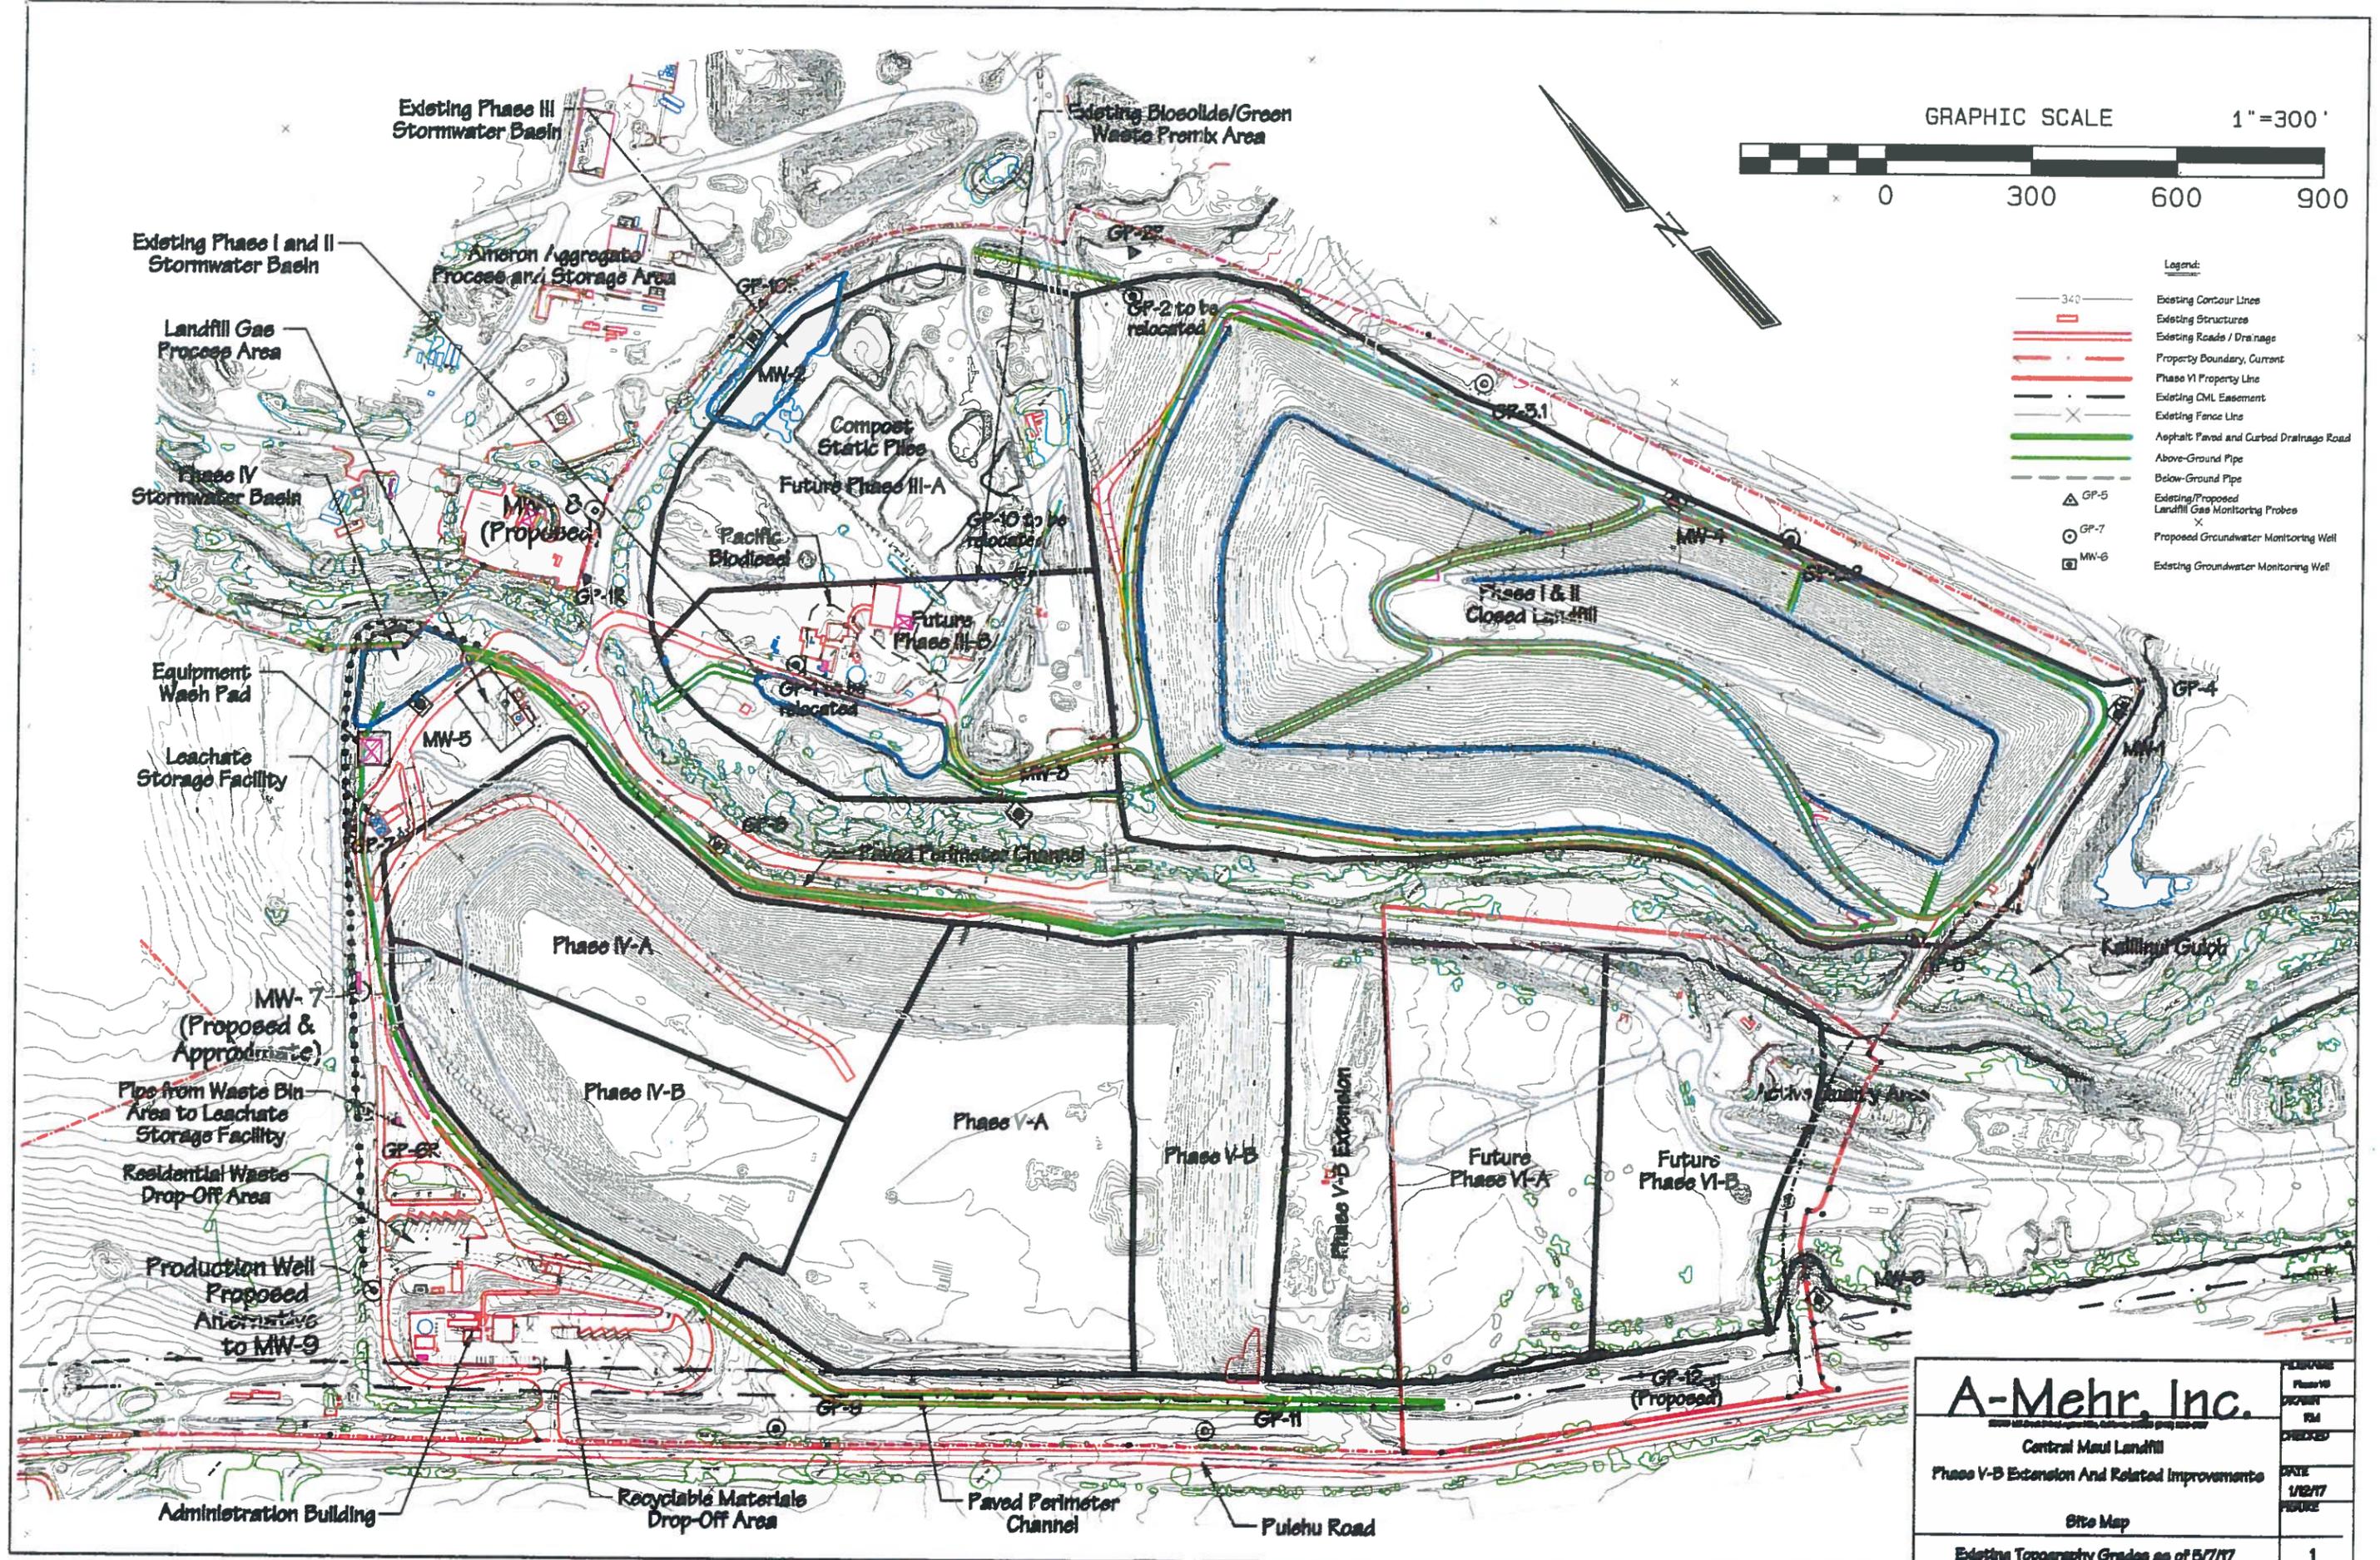

- Legend:
- 340 Existing Contour Lines
  - Existing Structures
  - Existing Roads / Drainage
  - Property Boundary, Current
  - Phase VI Property Line
  - Existing CML Easement
  - Existing Fence Line
  - Asphalt Paved and Curbed Drainage Road
  - Above-Ground Pipe
  - Below-Ground Pipe
  - GP-5 Existing/Proposed Landfill Gas Monitoring Probes
  - GP-7 Proposed Groundwater Monitoring Well
  - MW-6 Existing Groundwater Monitoring Well

<b>A-Mehr, Inc.</b>		PREPARED Phase VI DRAWN RM CHECKED
<b>Central Maui Landfill</b> Phase V-B Extension And Related Improvements		DATE 1/12/17 FIGURE
<b>Site Map</b> Existing Topography Grades as of 5/7/17		1

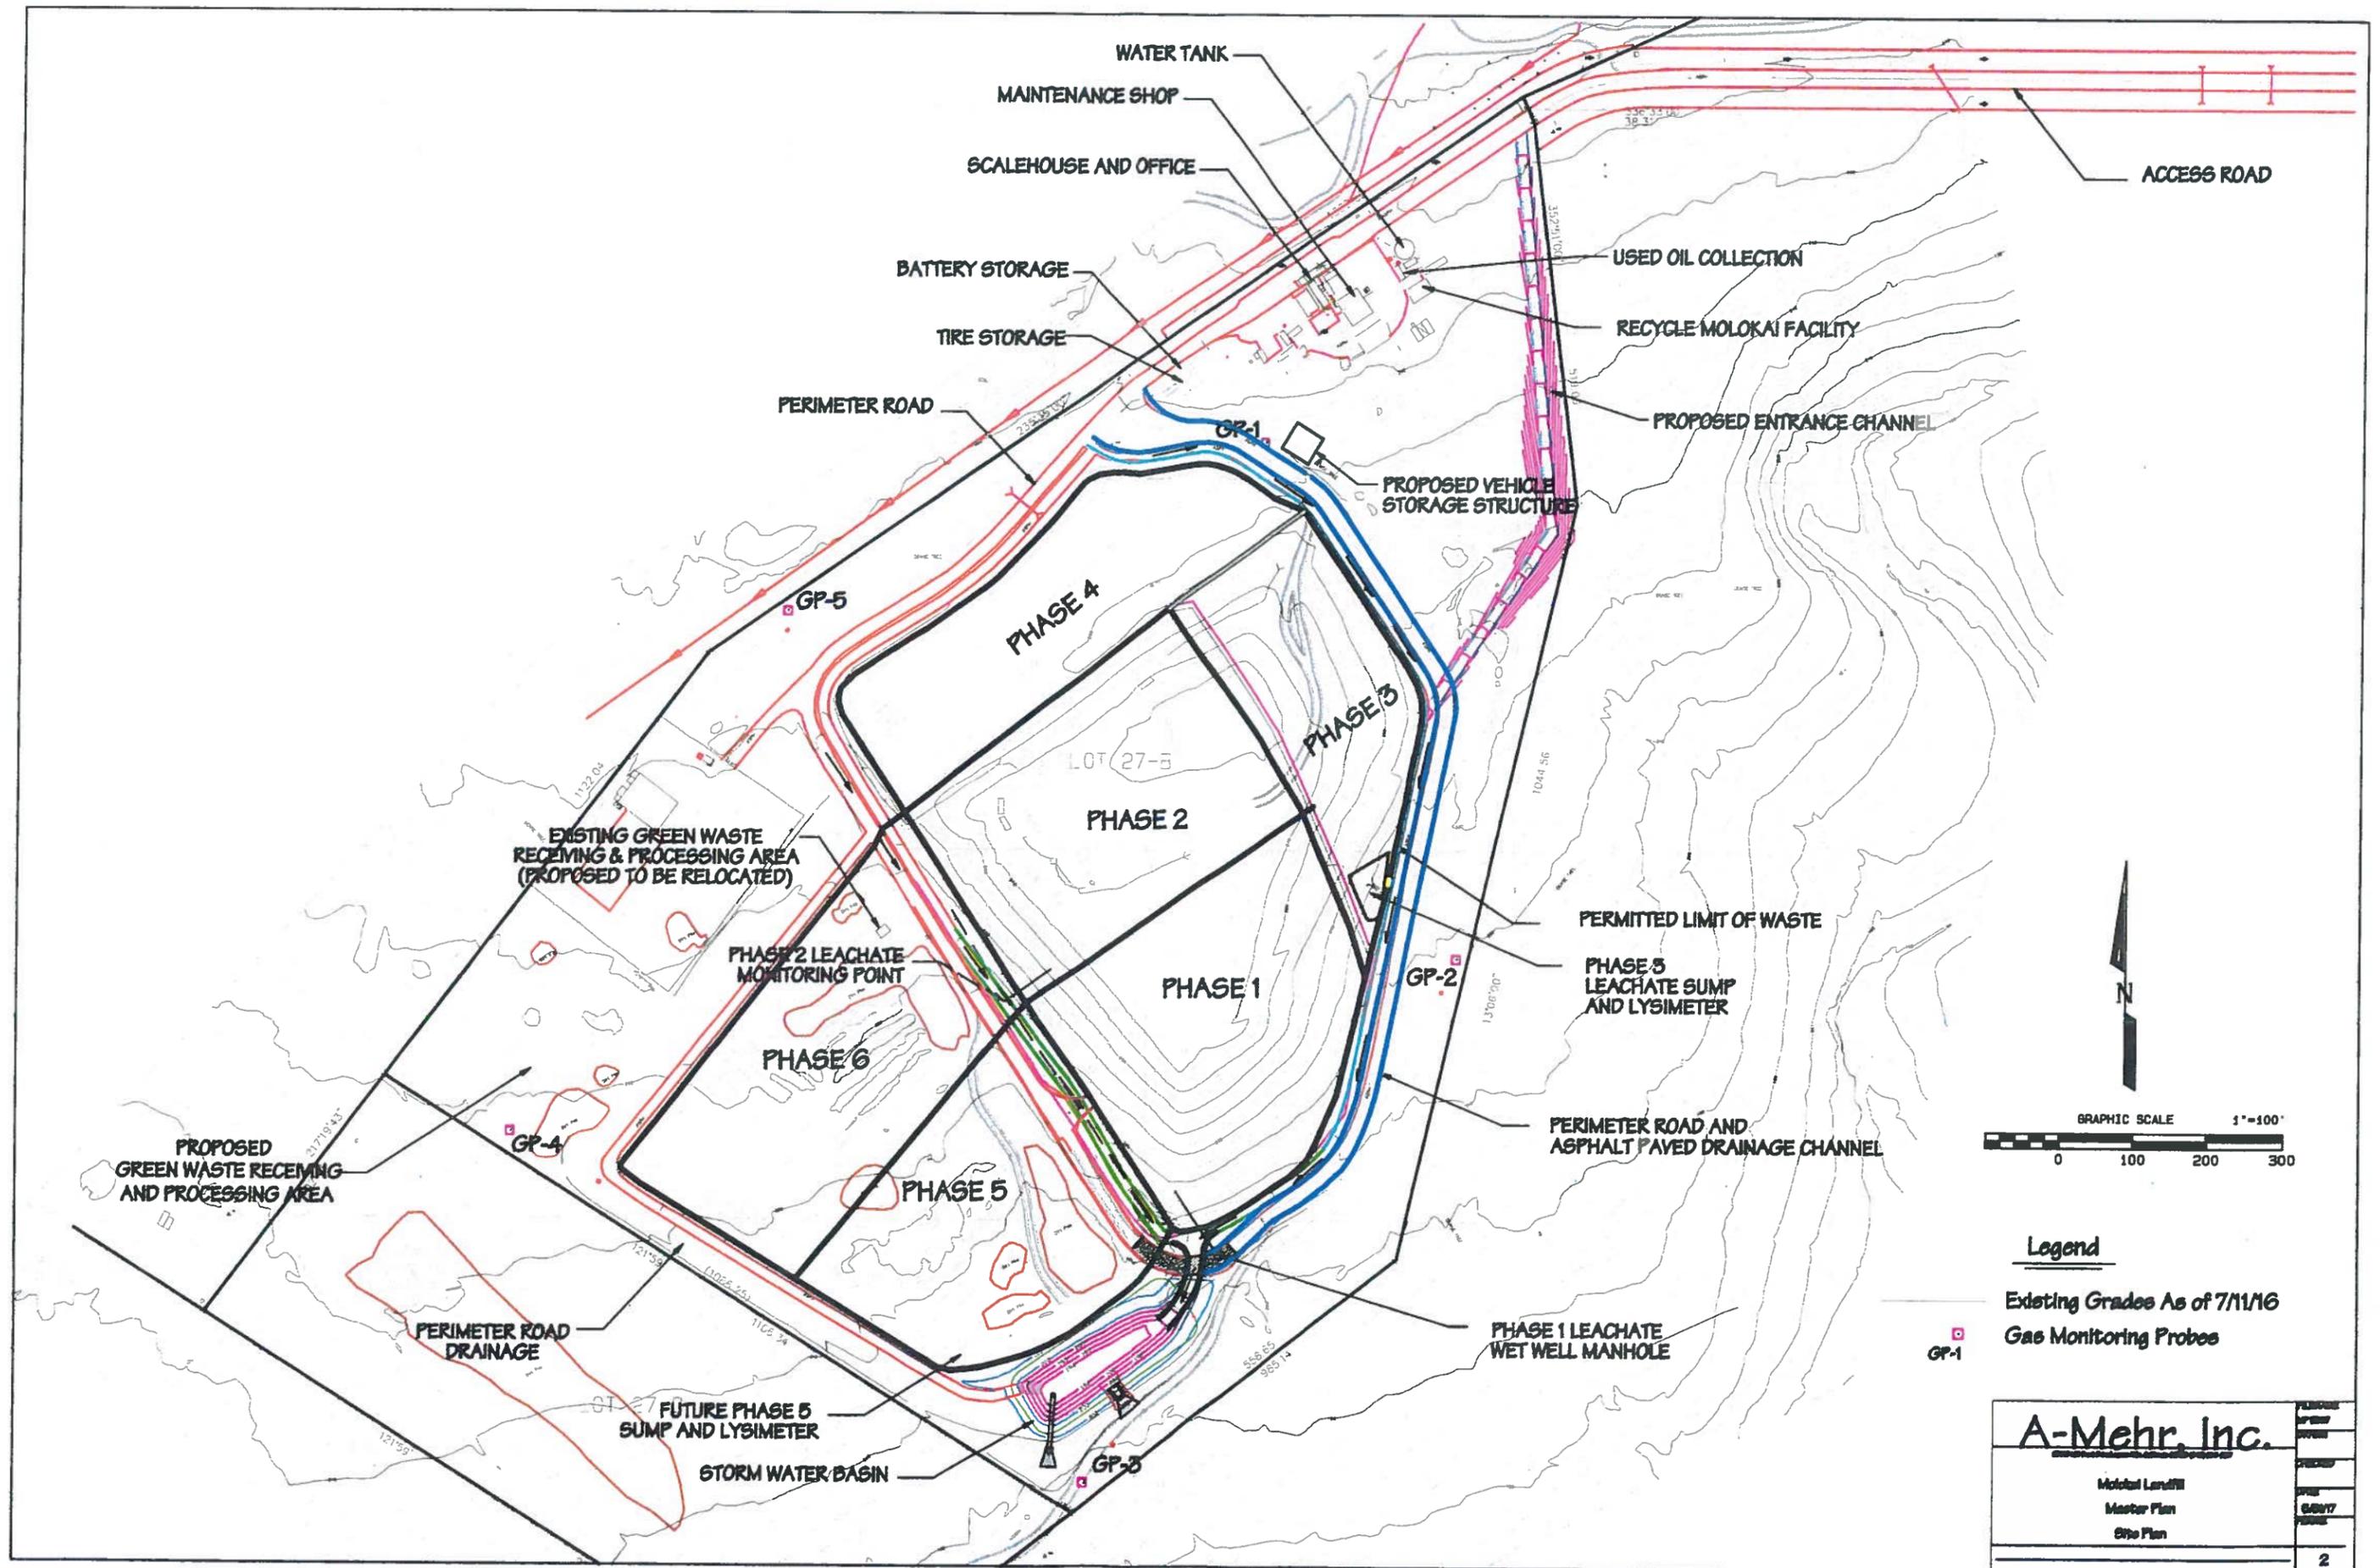

**Legend**

- Existing Grades As of 7/11/16
- Gas Monitoring Probes

<b>A-Mehr, Inc.</b>	
Molokai Landfill	PROJECT
Master Plan	DATE
Site Plan	6/20/17
	2