


April 11, 2007

MEMO TO: Members of the Water Resources Committee

F R O M: Michelle Anderson, Chair

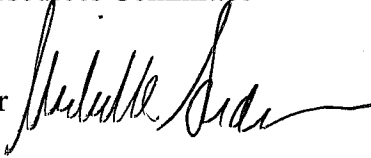

SUBJECT: **DOCUMENT TRANSMITTAL**

Please consider the attached document in connection with Item No. 27 on your Committee agenda.

Attachment

**DEPARTMENT OF WATER SUPPLY
 COUNTY OF MAUI
 200 SOUTH HIGH STREET
 P. O. BOX 1109
 WAILUKU, HAWAII 96793-7109
 TELEPHONE NO. (808) 243-7835
 FAX NO. (808) 243-7833**

FAX TRANSMITTAL

DATE: April 29, 1997

TO: Bodell Construction Co. FAX NO. 667-5364
 Attention: Gary Wheelwright PHONE # 667-5107


Subject: LAHAINA WATER TREATMENT PLANT - Cost Proposal For Slope
Protection At Drainline Outlet to Kanaha Stream

No. of pages (including this transmittal): <u>4</u>

REMARKS:

Please provide a cost estimate to perform the slope protection work. The main purpose of this project is to help stabilize any loose material/rocks (if any) along the flow path of the discharged waters.

Transmitter: *Robert A. Clary*
 Robert A. Clary

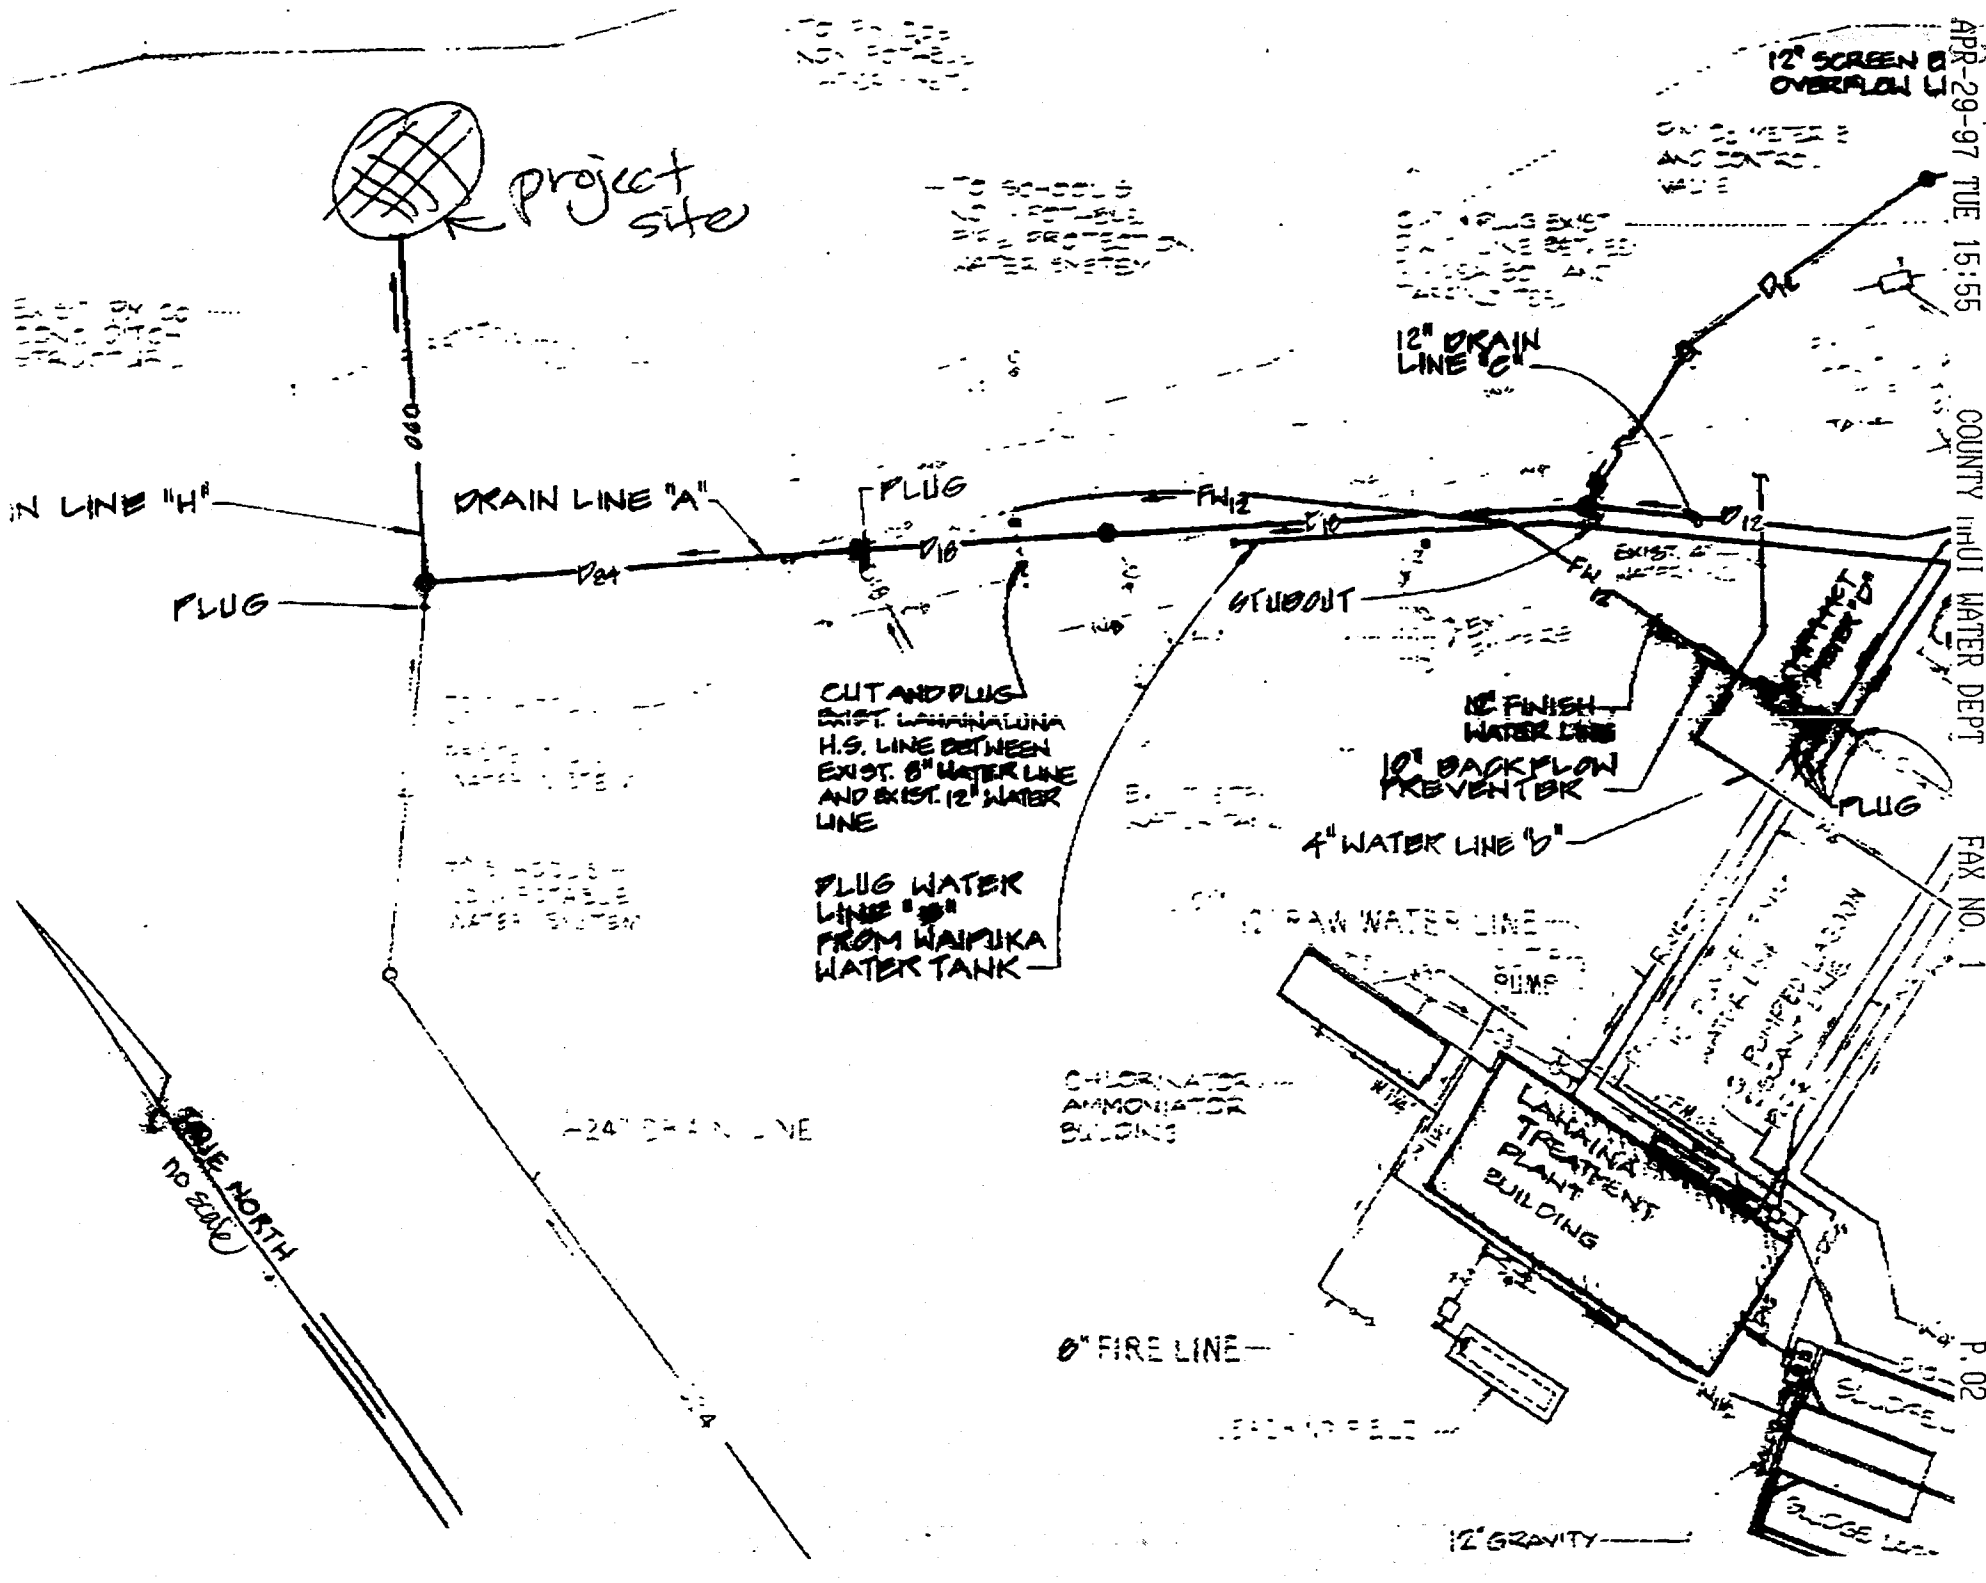

12" SCREEN OVERFLOW

12" DRAIN LINE C

DRAIN LINE "H"

DRAIN LINE "A"

PLUG

PLUG

STUBOUT

CUT AND PLUG
EXIST. LAHAINA LUNA
H.S. LINE BETWEEN
EXIST. 8" WATER LINE
AND EXIST. 12" WATER
LINE

NE FINISH
WATER LINE

10" BACKFLOW
PREVENTER

PLUG WATER
LINE "B"
FROM WAIPIKA
WATER TANK

4" WATER LINE "b"

RAW WATER LINE

24" DRAIN LINE



CHLORINATOR
AMMONIATOR
BUILDING

8" FIRE LINE


LAHAINA
TREATMENT
PLANT
BUILDING

12" GRAVITY

ROAD NORTH
NO 2000

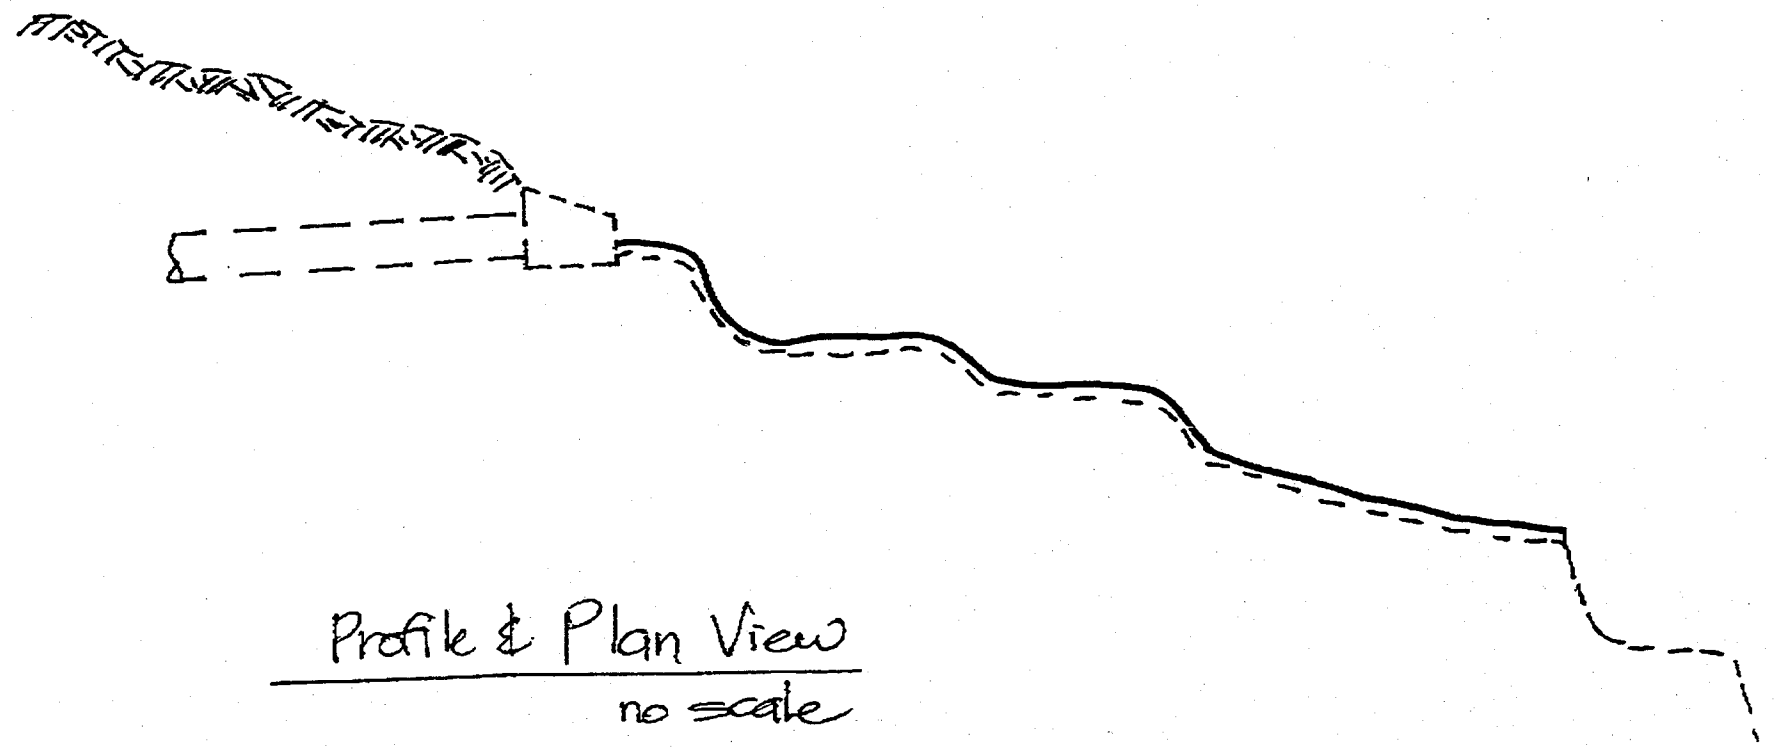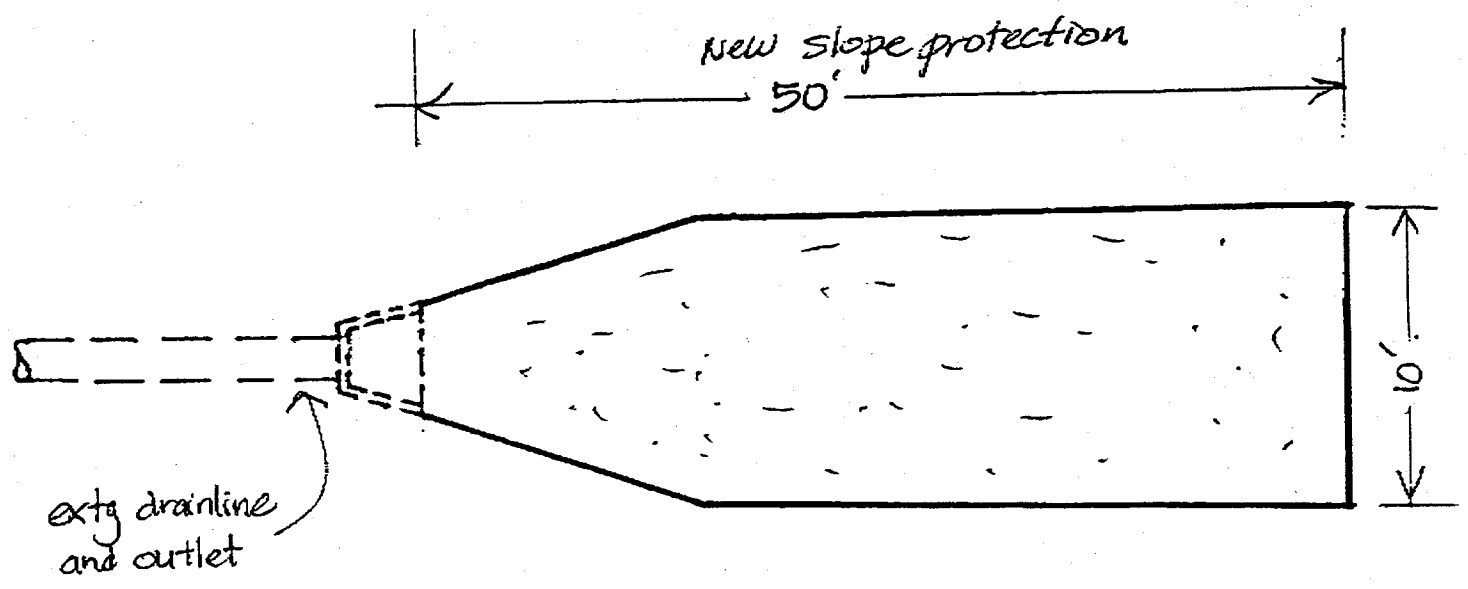

Profile & Plan View
no scale

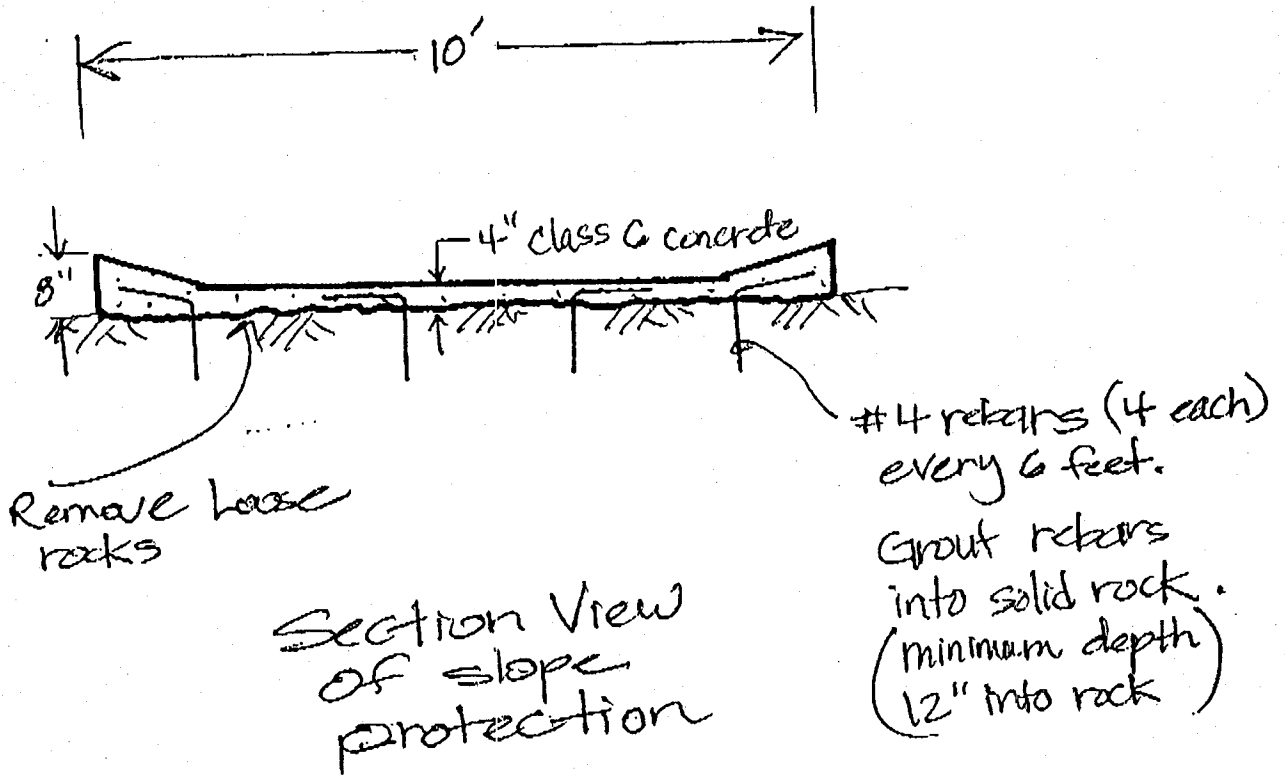

BODELL

CONSTRUCTION COMPANY

586 West Fine Drive • Salt Lake City, Utah 84115-4244
Telephone (801) 261-4343 • FAX (801) 261-1020

JOB SITE: Lahaina Water Treatment Facility, PN 92-01
West Maui Water Source System
P.O. Box 10788, Lahaina, Maui, HI 96761
(808) 667-5107 or 5085 FAX: (808) 667-5364

DATE: 6-27-97
COMPANY: COM
FAX NO.: ~~667-5107~~ 243-7835
ATTENTION: HERB CHANG
SUBJECT: KAMAHASTREAM OUTLET
FROM: GARY WHEELWRIGHT

NUMBER OF PAGES BEING TRANSMITTED, INCLUDING THIS COVER SHEET: 1

COMMENTS: HERB. = BODELL CONST.
IS FINALIZING THIS PROJECT
AND HAS NO TIME OR EQUIPMENT
TO COMPLETE THIS PROJECT
WE REGRET THAT BUC IS UNABLE
TO BID THIS JOB.

MAHARD
CMC

COPIES TO: _____ ORIGINAL MAILED? YES _____ NO: _____

IF THERE ARE ANY PROBLEMS WITH THIS TRANSMISSION, PLEASE CONTACT THIS OFFICE.