


PARKING SUMMARY				
	AREA (SF)	NO. STALLS	REQUIRED TREE COUNT	EXISTING TREES
OFF-SITE (BURDENED PROPERTY) TMK: 4-9-011:001				134
1. AREA 1: EXISTING PARKING, PROPOSED RESERVED PARKING (ASPHALT SURFACE)	2,000	13	2	
2. AREA 2: PROPOSED RESERVED PARKING (PERVIOUS) SURFACE)	1,600	7	1	
ON-SITE (BENEFITTED PROPERTY) TMK: 4-9-006:033	588	1	0	12
TOTALS	4,188	21	3	146

IRRIGATION NOTE:
PERMANENT IRRIGATION SYSTEMS WILL NOT BE INSTALLED. EXISTING AND PROPOSED GRASSING WILL BE WATERED VIA NATURAL RAINFALL.

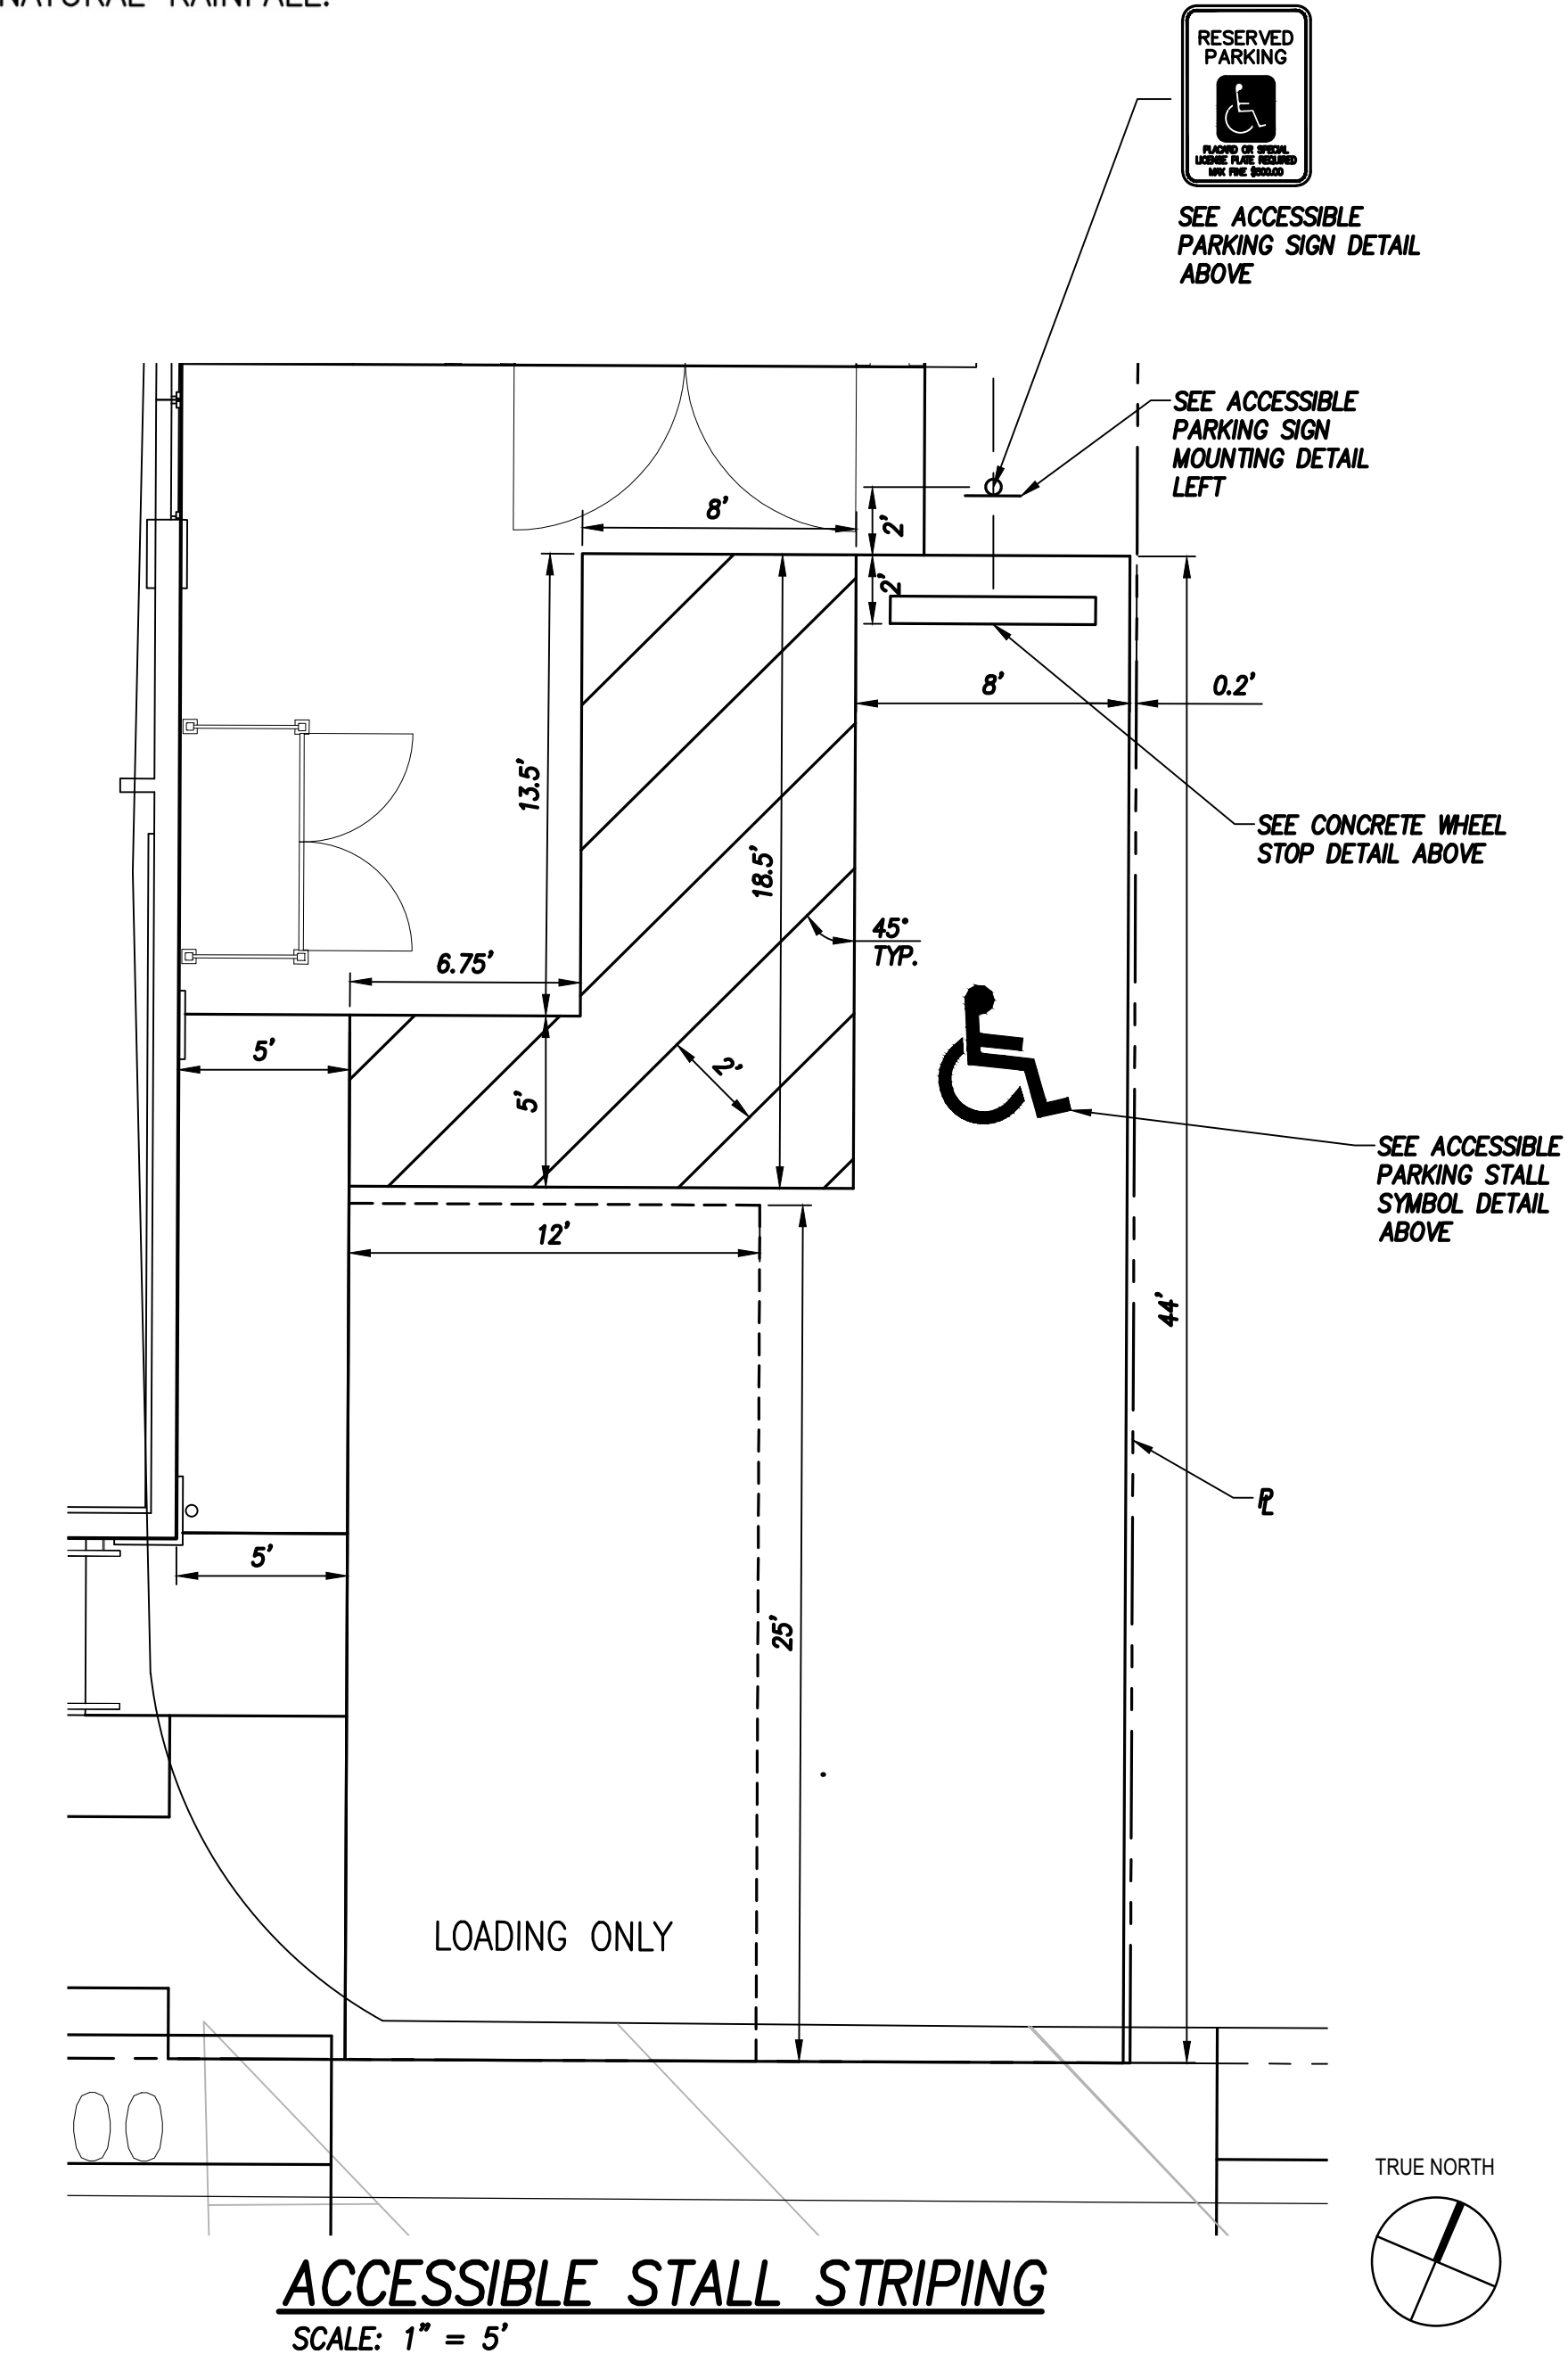

**BOWLING ALLEY LANDSCAPE PLANTING
PLAN FOR PARKING LOT (LPAP)**

NOT FOR CONSTRUCTION

This work was prepared by me or under my supervision and construction of this project will be under my observation.

Signature _____

License expiration date _____

Issue Drawing Log _____

Received at HLU Committee meeting on 09/03/2025
from Dr. Keiki-Pua Dancil, Pulama Lanai