

ALAN M. ARAKAWA
Mayor

DAVID C. GOODE
Director

ROWENA M. DAGDAG-ANDAYA
Deputy Director

Telephone: (808) 270-7745
Fax: (808) 270-7975



COUNTY OF MAUI
**DEPARTMENT OF PUBLIC WORKS
ENGINEERING DIVISION**


200 SOUTH HIGH STREET
WAILUKU, MAUI, HAWAII 96793

GLEN A. UENO, P.E., P.L.S.
Development Services Administration

CARY YAMASHITA, P.E.
Engineering Division

JOHN R. SMITH, P.E.
Highways Division

December 12, 2017

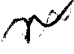Ms. Lynn A.S. Araki-Regan 
Budget Director, County of Maui
200 South High Street
Wailuku, Hawaii 96793

Honorable Alan M. Arakawa
Mayor, County of Maui
200 South High Street
Wailuku, Hawaii 96793

For Transmittal to:

Honorable Riki Hokama, Chair
Budget and Finance Committee
Maui County Council
200 South High Street
Wailuku, Hawaii 96793

Dear Chair Hokama:

**SUBJECT: AMENDING FISCAL YEAR 2018 BUDGET:
SOUTH MAUI AND CENTRAL MAUI DRAINLINE REPAIRS
(BF-100)**

This is in response to your December 4, 2017 letter requesting additional information for the drainline repair needed on Wailea Alanui.

1. Provide the scope, total cost, and status of the FY 2015 project relating to Wailea Alanui Drive. Indicate whether the drainage facilities beneath the pavement were addressed in the project.

The scope of work for the Wailea Alanui and Wailea Ike Drive Pavement Rehabilitation Federal-Aid project included resurfacing and pavement reconstruction of the roadways, drainline repair, reconstruction of curb ramps, sidewalk repair, curb and gutter repair, installation of signage, and pavement striping and markers. The Wailea Alanui limits were from Okolani Drive to Wailea Ike Drive. The total cost for this project was \$7,221,942.19. Construction was completed in April 2016.

 12/12/17

OFFICE OF THE
COUNTY COUNCIL

2017 DEC 18 AM 9:12

RECEIVED

The drainlines within the project limits were all evaluated during the design phase and the drainlines in need of repair were included in the scope of work.

2. Explain why the 475 feet of drainline on Wailea Alanui Drive was not included in the scope of the FY 2015 project. Did the Department do a thorough evaluation of the drainage system before proposing the current budget amendment?

The 475 feet of drainline on Wailea Alanui Drive is located outside and south of the project limits of the Wailea Alanui and Wailea Ike Drive Pavement Rehabilitation project. A visual inspection of the drainline was conducted to determine the extent of repair needed.

3. Will the Department need to resurface the roadway once the 475 feet of drainline is replaced? If so, does this project qualify for Federal funds?

The drainline repair will be done by using a cured in-place pipe (CIPP) product to line the existing drainline. There will be no excavation work within the roadway so no resurfacing is being proposed.


This project unfortunately does not qualify for Federal funding because it is outside the segment of Wailea Alanui designated on the Federal-Aid system list, which ends at the Wailea Ike Drive intersection.

4. Provide a map of the area that was included in the FY 2015 project and the proposed area for the FY 2018 project.

Please see the attached map for your reference.

Thank you for your inquiry in this matter. If you have any additional questions, please call Wendy Kobashigawa of our Engineering Division at 270-7745.

Sincerely,

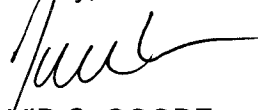


DAVID C. GOODE
Director of Public Works


Attachment

DG/wyk (ED17-1257)

S:\ENG\DESIGN\MISC\COUNCIL RESPONSE\2017-12-12 R.Hokama (Wailea Alanui DL).doc

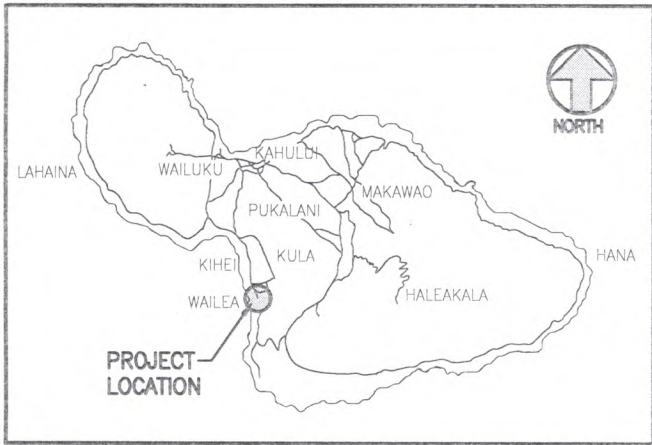

TRUE NORTH
NOT TO SCALE

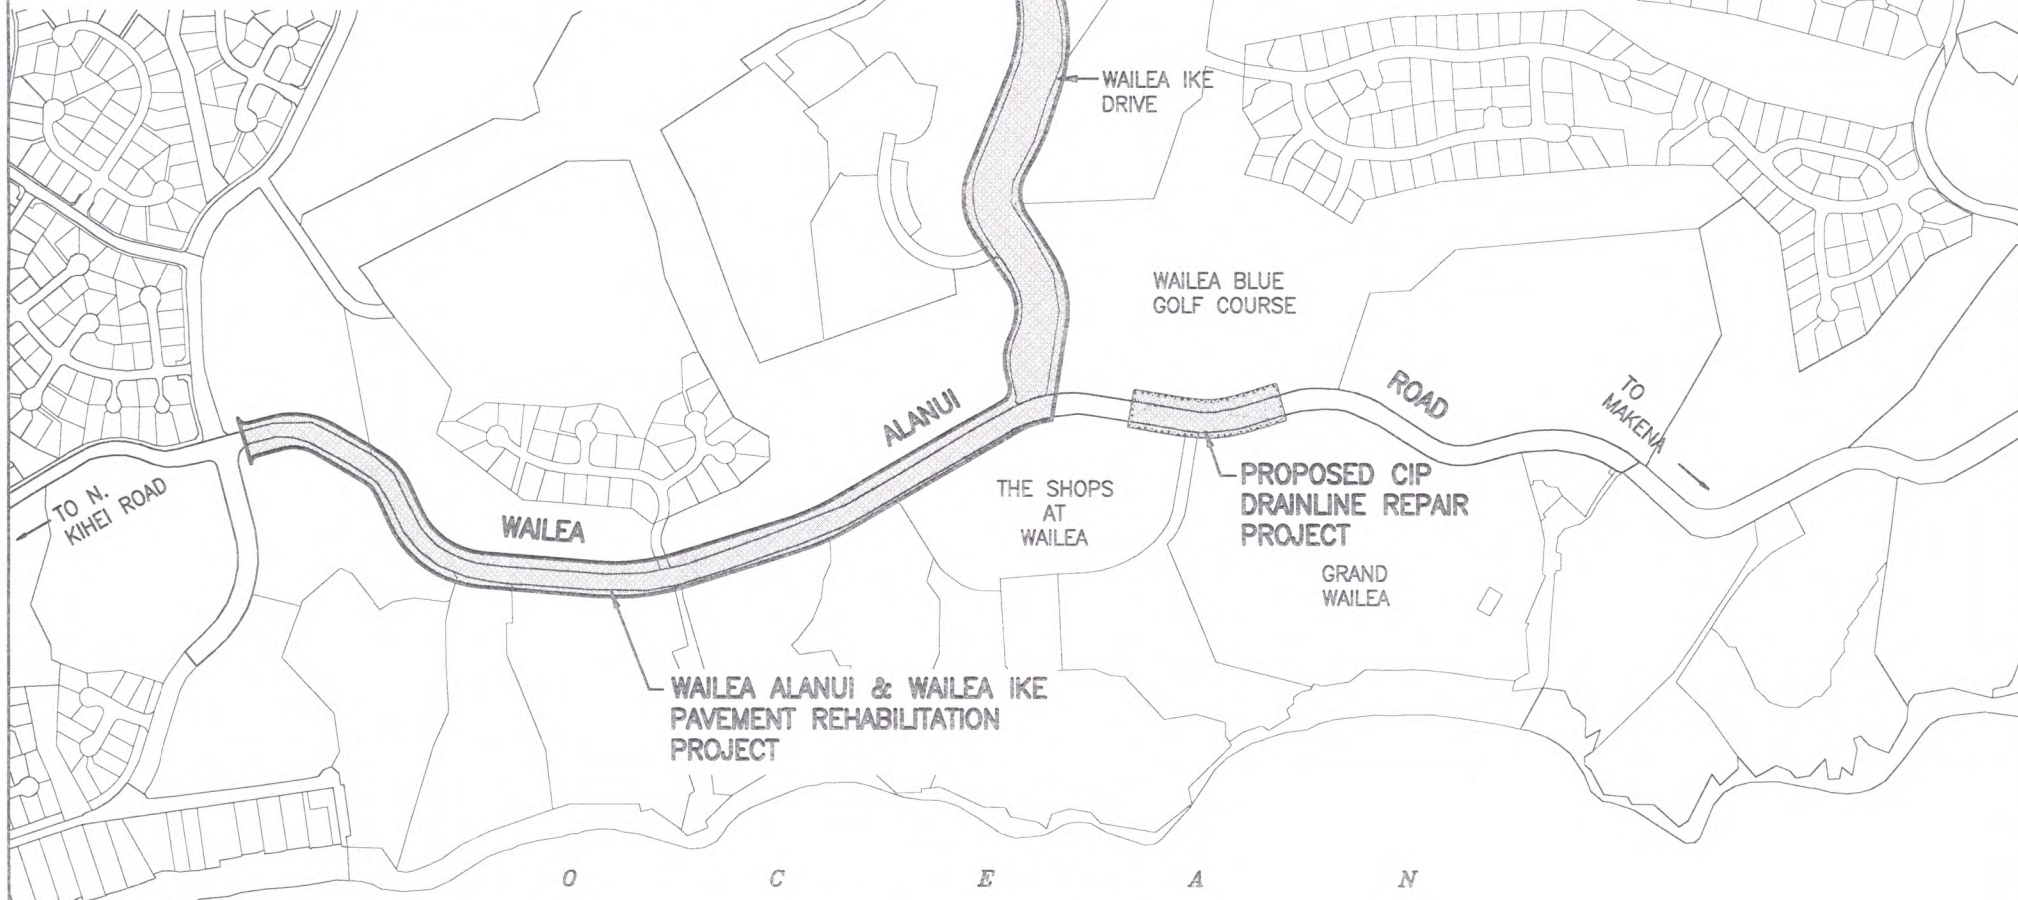

PROJECT MAP
NOT TO SCALE