

Council Chair  
Alice L. Lee

Vice-Chair  
Yuki Lei K. Sugimura

Presiding Officer Pro Tempore  
Tasha Kama

Councilmembers  
Tom Cook  
Gabe Johnson  
Tamara Paltin  
Keani N.W. Rawlins-Fernandez  
Shane M. Sinenci  
Nohelani U'u-Hodgins



Director of Council Services  
David M. Raatz, Jr., Esq.

Deputy Director of Council Services  
Richelle K. Kawasaki, Esq.

**COUNTY COUNCIL**  
COUNTY OF MAUI  
200 S. HIGH STREET  
WAILUKU, MAUI, HAWAII 96793  
[www.MauiCounty.us](http://www.MauiCounty.us)

July 1, 2025

The Honorable Alice L. Lee  
Council Chair  
County of Maui  
Wailuku, Hawaii 96793

Dear Chair Lee:

**SUBJECT: AMENDMENT TO RESOLUTION 25-129** (WAI-13)

May I request the attached proposed amendment to Resolution 25-129, entitled "AUTHORIZING THE ACQUISITION OF 1.724 ACRES IDENTIFIED FOR REAL PROPERTY TAX PURPOSES AS TAX MAP KEYS (2) 4-6-027:027, 029, 030, AND 041; (2) 4-6-027:026, 028, 033, AND 040; AND (2) 4-6-016:041, SITUATED AT LAHAINA, MAUI, HAWAII, FOR UP TO \$1,950,000, EXCLUSIVE OF CLOSING COSTS AND EXPENSES, UNDER SUBSECTION 3.44.015(C), MAUI COUNTY CODE," be placed on the next Council meeting agenda.

Sincerely,

A handwritten signature in blue ink that reads "Tom Cook".

TOM COOK, Chair  
Water and Infrastructure Committee

wai:ltr:013ach01:kjh

Attachment

MAUI COUNTY COUNCIL  
Amendment Summary Form

Legislation: Resolution 25-129, entitled "AUTHORIZING THE ACQUISITION OF 1.724 ACRES IDENTIFIED FOR REAL PROPERTY TAX PURPOSES AS TAX MAP KEYS (2) 4-6-027:027, 029, 030 AND 041; (2) 4-6-027:026, 028, 033, AND 040; AND (2) 4-6-016:041, SITUATED AT LAHAINA, MAUI, HAWAII FOR UP TO \$1,950,000, EXCLUSIVE OF CLOSING COSTS AND EXPENSES, UNDER SUBSECTION 3.44.015(C), MAUI COUNTY CODE."

Proposer: Tom Cook, Chair   
Water and Infrastructure Committee.

Description: The proposed FD1 version:

1. Corrects the total acreages from 1.724 to 1.72 in the title and first Be It Resolved clause and from 0.453 to 0.449 in the first WHEREAS clause based on the metes and bounds descriptions provided.
2. Incorporates nonsubstantive and technical revisions for clarity, consistency, and style.

Motion: Move to substitute Resolution 25-129 with the attached proposed FD1 version.

Attachment: Proposed FD1 version of Resolution 25-129.

wai:ltr:013aasf02:kjh

# **Resolution**

## **No. 25-129, FD1**

**AUTHORIZING THE ACQUISITION OF 1.72 ACRES IDENTIFIED FOR REAL PROPERTY TAX PURPOSES AS TAX MAP KEYS (2) 4-6-027:027, 029, 030, AND 041; (2) 4-6-027:026, 028, 033, AND 040; AND (2) 4-6-016:041, SITUATED AT LAHAINA, MAUI, HAWAII, FOR UP TO \$1,950,000, EXCLUSIVE OF CLOSING COSTS AND EXPENSES, UNDER SUBSECTION 3.44.015(C), MAUI COUNTY CODE**

WHEREAS, Hope Builders Inc. is the owner in fee simple of certain real property parcels situated at Lahaina, Maui, Hawaii, comprising 0.449 acres, identified for Real Property Tax purposes as Tax Map Keys (2) 4-6-027:027, 029, 030, and 041, as described in the attached Exhibit "A," referenced respectively as Lots 7, 9, 10, and 21, and depicted in the attached Exhibit "B"; and

WHEREAS, Wainee Land & Homes, LLC is the owner in fee simple of certain real property parcels situated at Lahaina, Maui, Hawaii, comprising 1.271 acres, identified for Real Property Tax purposes as Tax Map Keys (2) 4-6-027:026, 028, 033, and 040, and (2) 4-6-016:041, as described in the attached Exhibit "C," referenced respectively as Lots 6, 8, 13, 20, and 24, and depicted in the attached Exhibit "D"; and

WHEREAS, Hope Builders Inc. is a Hawaii domestic profit corporation, the President of which is Peter K. Martin; and

WHEREAS, Wainee Land & Homes, LLC, is a Hawaii domestic limited liability company, a manager of which is Peter Klint Martin, Trustee of the Peter Klint Martin Revocable Trust Dated April 11, 1995; and

WHEREAS, Hope Builders Inc. and Wainee Land & Homes, LLC expressed a desire to sell the parcels to the County and the parties intend to enter into a Real Property Purchase and Sale Agreement at the agreed-upon price of \$1,950,000, exclusive of closing costs and expenses; and

WHEREAS, the Director of Finance has determined that the parcels' acquisition is in the public interest; and

WHEREAS, the parcels' intended use is for the Kuhua Street and Dickenson Street extensions; and

## **Resolution No. 25-129, FD1**

WHEREAS, Subsection 3.44.015(C), Maui County Code, requires that an acquisition of real property with a purchase price that exceeds \$250,000 be authorized by the Council by resolution; now, therefore,

BE IT RESOLVED by the Council of the County of Maui:

1. That it authorizes the acquisition of 1.72 acres identified for Real Property Tax Purposes as Tax Map Keys (2) 4-6-027:027, 029, 030, and 041, (2) 4-6-027:026, 028, 033, and 040, and (2) 4-6-016:041, situated at Lahaina, Maui, Hawai'i, for up to \$1,950,000, exclusive of closing costs and expenses, under Subsection 3.44.015(C), Maui County Code;
2. That it finds the parcels' acquisition to be in the public interest;
3. That it authorizes the Mayor to execute all necessary documents in connection with the acquisition; and
4. That certified copies of this Resolution be transmitted to the Mayor; Director of Finance; Director of Public Works; Peter K. Martin, President, Hope Builders Inc.; and Peter Klint Martin, Trustee of the Peter Klint Martin Revocable Trust Dated April 11, 1995, Manager, Wainee Land & Homes, LLC.

APPROVED AS TO FORM AND LEGALITY:



---

CALEB P. ROWE

Department of the Corporation Counsel  
County of Maui

wai:misc:013areso02:kjh

**EXHIBIT "A"**  
**Legal Descriptions**  
**Lots 7, 9, 10, and 21**

LOT 7

Being a portion of Royal Patent 1746, Land Commission Award 5389, Apana 2, to Holoauhee

at  
Lahaina, Maui, Hawaii

Beginning at the Eastern corner of this parcel. Also, being the Southern corner of Lot 9, being Royal Patent 5574, Land Commission 2866, Apana 3, to Kamiki. The coordinates of said point of beginning referred to Government Survey Triangulation Station "LAINA" being 6,884.03 feet South and 2,432.33 feet West and running by azimuths measured clockwise from true South:

1. 52° 01' 66.56 feet along Lot 13, being a portion of Land Commission Award 8524-B, Part 2, Apana 2 to Peke;
2. 126° 58' 33" 41.21 feet along Lot 8, being Royal Patent 1746, Land Commission Award 5389, Apana 1 to Holoauhee and Lot 10, being Royal Patent 1760 & 1891, Land commission Award 32, part 1 to Edmund R. Butler;
3. 228° 15' 33" 69.98 feet along Lot 2, being a portion of, Land Commission Award 7713, Apana 262, to V. Kamamalu;
4. 312° 31' 45.00 feet along Lot 9, being Royal Patent 5574, Land Commission Award 2866, Apana 3 to Kamiki to the point of beginning and containing an area of 0.066 acres.



Kevin J. Clarke  
Licensed Professional Land Surveyor  
Certificate No. 17011-LS  
Exp. 04/2022

09/05/2021

SLD 71 WML (Lot 7)  
20-0517

LOT 9

Being Royal Patent 5574, Land Commission Award 2866, Apana 3 to Kamiki

at  
Lahaina, Maui, Hawaii

Beginning at the Southern corner of this parcel. Also, being the Eastern corner of Lot 7, being Royal Patent 1746, Land Commission Award 5389, Apana 2, to Holoauhee the coordinates of said point of beginning referred to Government Survey Triangulation Station "LAINA" being 6,884.03 feet South and 2,432.32 feet West and running by azimuths measured clockwise from true South:

1. 132° 31' 44.99 feet along Lot 7, being Royal Patent 1746, Land Commission Award 5389, Apana 2 to Holoauhee;
2. 219° 04' 17" 57.13 feet along Lot 2, being a portion of Royal Patent 1958, Land Commission Award 387, Part 5, Section 4, No. 4 to American Sandwich Island Mission;
3. 308° 01' 36.40 feet along Lot 6, being Royal Patent 1746, Land Commission Award 5389, Apana 3 to Holoauhee;
4. 221° 46' 58.02 feet along the same;
5. 231° 31' 79.54 feet along the same;
6. 322° 01' 67.14 feet along Royal Patent 5702, Land Commission Award 8524-B Apana 5, Part 2 to Peke;
7. 57° 01' 117.06 feet along Lot 12, being Royal Patent 1716, Land Commission Award 2745, Part 2, Apana 2 to Paoao;
8. 145° 46' 24.11 feet along Lot 13, being a portion of Land Commission Award 8524-B, Part 2, Apana 2 to Peke;
9. 52° 01' 78.64 feet along the same to the point of beginning and containing an area of 0.242 acres.



A handwritten signature in brown ink, appearing to read "Kevin J. Clarke".

Kevin J. Clarke  
Licensed Professional Land  
Surveyor  
Certificate No. 17011-LS  
Exp. 04/2022

09/05/2021

SLD 71 WML (Lot 9)  
20-0517


LOT 10

Being a portion of Royal Patent 1760 & 1891, Land Commission Award 32, Apana 1 to Edmund R. Butler  
Lahaina, Maui, Hawaii

Beginning at the Southern corner of this parcel. Also, being the Western corner of Lot 8, being a portion  
of Royal Patent 1746, Land Commission Award 5389, Apana 1 to Holoauhee. The coordinates of said  
point of beginning referred to Government Survey Triangulation Station "LAINA" being 6,934.85 feet  
South and 2,499.81 feet West and running by azimuths measured clockwise from true South:

1. 145° 52' 52.25 feet along the East side of Mill Street;
2. 306° 58' 33" 46.62 feet along Lot 2, being a portion of Land Commission Award  
8524-B, Part 2, Apana 2 to Peke and Lot 7, being a  
portion of Royal Patent 1746, Land Commission Award  
5389, Apana 2 to Holoauhee;
3. 27°31' 17.15 feet along Lot 8, being a portion of Royal Patent 1746, Land  
Commission Award 5389, Apana 1 to Holoauhee to the  
point of beginning and containing an area of 0.009  
acres.

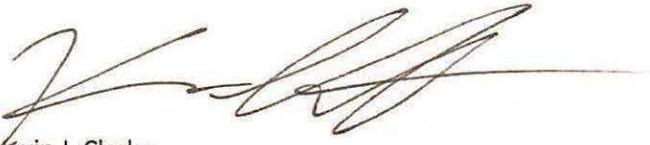

  
Kevin J. Clarke  
Licensed Professional Land Surveyor  
Certificate No. 17011-LS 09/05/2021  
Exp. 04/2022

SLD 71 WML (Lot 10)  
20-0517

LOT 21

Being Royal Patent 1716, Land Commission Award 2745, Part 2 Apana 1 to Paaaoa

at  
Lahaina, Maui, Hawaii

Beginning at the Southern corner of this parcel. Also, being the Southwestern corner of Lot 20, being Royal Patent 8277, Land Commission Award 3974, Apana 1 to Haui, the coordinates of said point of beginning referred to Government Survey Triangulation Station "LAINA" being 7,122.84 feet South and 2,372.38 feet West and running by azimuths measured clockwise from true South:

1. 151° 01'                      61.52 feet    along Lot 13, being Royal Patent 5702, Land Commission Award 8524-B, Part 2, Apana 2 to Peke
2. 234° 31'                      89.86 feet    along the same;
3. 328° 28'                      64.80 feet    along Lot 20, being Royal Patent 8277, Land Commission Award 3974, Apana 1 to Haui;
4. 56° 42'                        92.42 feet    along the same, to the point of beginning and containing an area of 0.132 acres.



A handwritten signature in black ink, appearing to read "Kevin J. Clarke".

Kevin J. Clarke  
Licensed Professional Land Surveyor  
Certificate No. 17011-LS  
Exp. 04/2022

09/06/2021

SLD 71 WML (Lot 21)  
20-0517

**EXHIBIT "B"**  
**Survey Maps**  
**Lots 7, 9, 10, and 21**



LOT 9  
R. P. 5574,  
L. C. Aw. 2866,  
Ap. 3 to Kamiki

LOT 2  
Portion of R. P. 1958,  
L. C. Aw. 387,  
Pt. 5, Sec. 4,  
No. 4, to A.S.I.M.

6,884.03 FT. SOUTH  
2,432.33 FT. WEST  
REF. "LAINA"  $\Delta$

LOT 13  
Portion of  
R. P. 5702,  
L. C. Aw. 8524-B,  
Pt. 2, Ap. 2  
to Peke

LOT 7  
0.066 ACRES

LOT 10  
Portion of R. P. 1760 & 1891,  
L. C. Aw. 32, Part 1  
to Edmund R. Butler

LOT 8  
R. P. 1746,  
L. C. Aw. 5389, Ap. 1  
to Holoauhee

M I L L S T R E E T



EXP. 04/22

THIS PLAT WAS PREPARED BY ME OR  
UNDER MY DIRECT SUPERVISION.

LOT SURVEY PLAT

LOT 7  
R. P. 1746, L. C. AW. 5389, AP. 2 TO HOLOAUHEE  
SITUATED AT LAHAINA, MAUI, HAWAII

PREPARED FOR:  
WAINEE LAND & HOMES, LLC  
305 EAST WAKEA AVENUE, SUITE 100  
KAHULUI, HI, 96732


PREPARED BY:  
CLARKES LAND SURVEYING  
PO BOX 532423  
KIHUI, MAUI, HAWAII 96753

T.M.K.: (2) 4-6-016: 004

SCALE: 1" = 20'

DATE: SEPTEMBER 5, 2021

T.M.K.: (2) 4-6-016: 005  
 R. P. 5702,  
 L. C. Aw. 8524-B, Ap. 5,  
 Part 2 to Peke

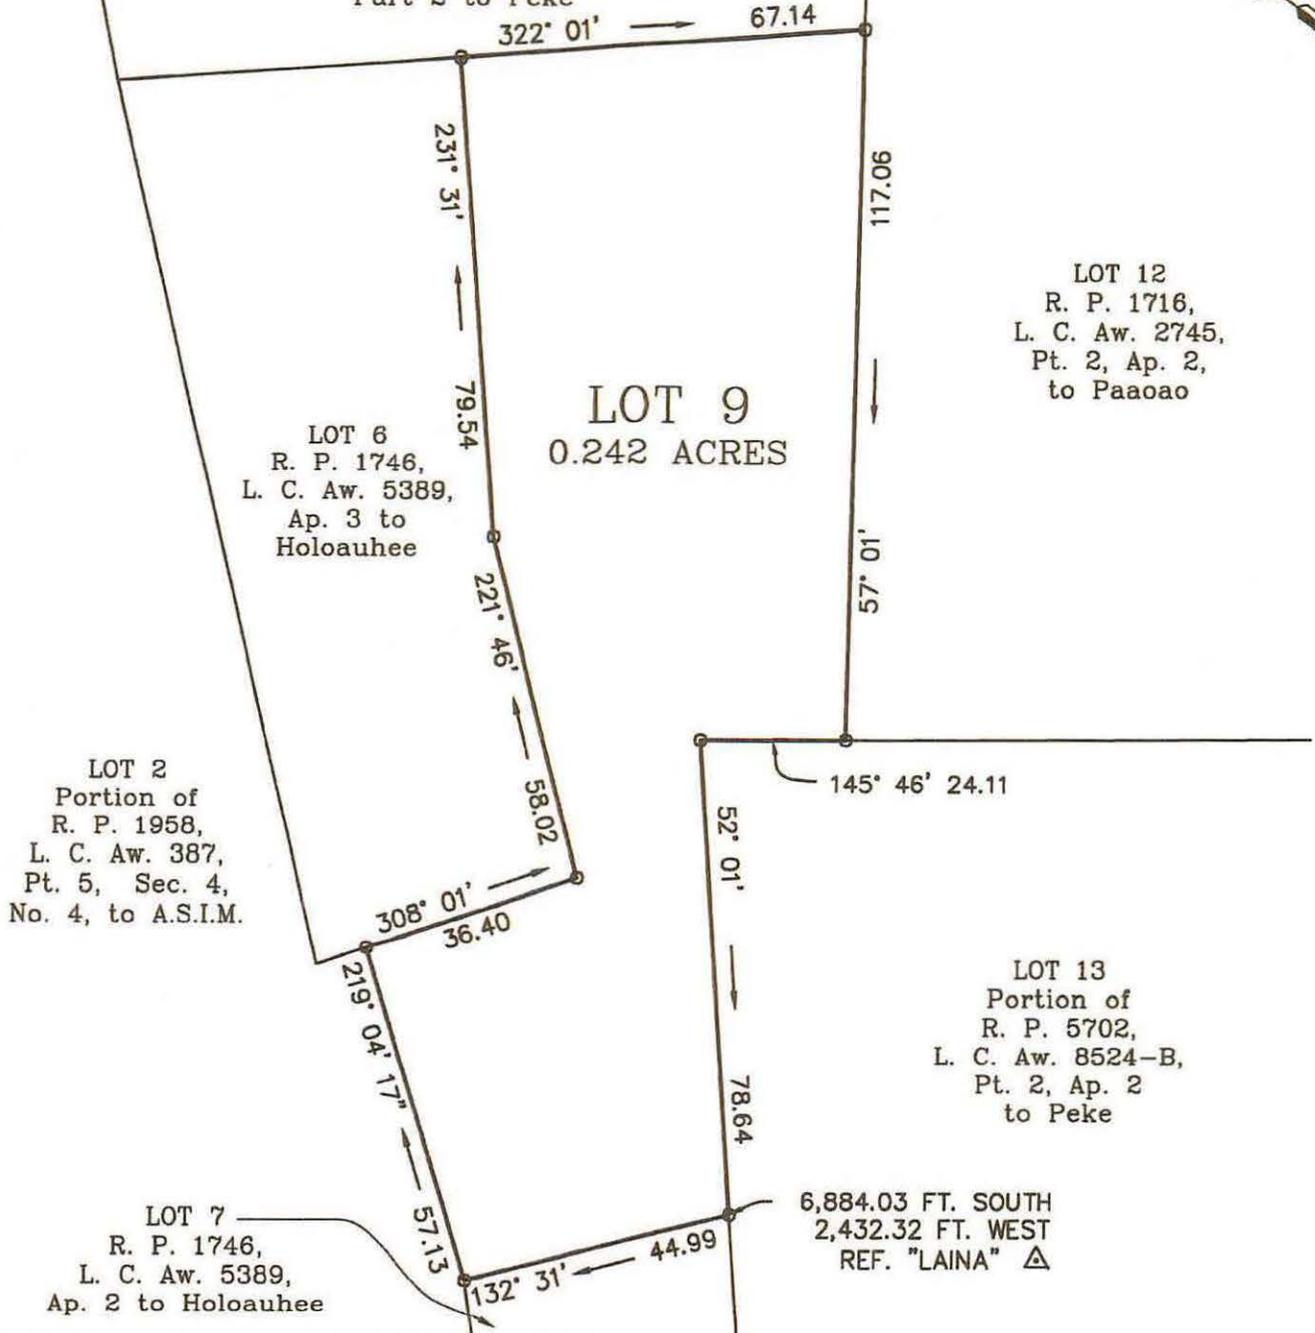

LOT 2  
 Portion of  
 R. P. 1958,  
 L. C. Aw. 387,  
 Pt. 5, Sec. 4,  
 No. 4, to A.S.I.M.

LOT 6  
 R. P. 1746,  
 L. C. Aw. 5389,  
 Ap. 3 to  
 Holoauhee

LOT 9  
 0.242 ACRES

LOT 12  
 R. P. 1716,  
 L. C. Aw. 2745,  
 Pt. 2, Ap. 2,  
 to Paaao

LOT 13  
 Portion of  
 R. P. 5702,  
 L. C. Aw. 8524-B,  
 Pt. 2, Ap. 2  
 to Peke

LOT 7  
 R. P. 1746,  
 L. C. Aw. 5389,  
 Ap. 2 to Holoauhee

6,884.03 FT. SOUTH  
 2,432.32 FT. WEST  
 REF. "LAINA"  $\triangle$



*[Signature]*  
 EXP. 04/22  
 THIS PLAT WAS PREPARED BY ME OR  
 UNDER MY DIRECT SUPERVISION.

LOT SURVEY PLAT

LOT 9  
 R. P. 5574, L. C. AW. 2866, AP. 3 TO KAMIKI  
 SITUATED AT LAHAINA, MAUI, HAWAII

PREPARED FOR:  
 WAINEE LAND & HOMES, LLC  
 305 EAST WAKEA AVENUE, SUITE  
 100  
 KAHULUI, HI, 96732

PREPARED BY:  
 CLARKES LAND SURVEYING  
 PO BOX 532423  
 KIHEL, MAUI, HAWAII 96753

T.M.K.: (2) 4-6-016: 004

SCALE: 1" = 30'

DATE: SEPTEMBER 5, 2021



LOT 2  
 Portion of R. P. 1958,  
 L. C. Aw. 387, Pt. 5, Sec. 4,  
 No. 4, to A.S.I.M.

LOT 7  
 R. P. 1746,  
 L. C. Aw. 5389, Ap. 2  
 to Holoauhee

M I L L

S T R E E T

LOT 10  
 0.009 ACRES

6,934.85 FT. SOUTH  
 2,499.81 FT. WEST  
 REF. "LAINA"  $\Delta$

LOT 8  
 Portion of  
 R. P. 1746  
 L. C. Aw. 5389,  
 Ap. 1 to  
 Holoauhee

306° 58' 33"

145° 52'

46.62

52.25

17.15

27° 31'



*Kevin J. Clarke*  
 EXP. 04/22  
 THIS PLAT WAS PREPARED BY ME OR  
 UNDER MY DIRECT SUPERVISION.

LOT SURVEY PLAT

LOT 10  
 PORTION OF R. P. 1760 & 1891,  
 L. C. AW. 32, PART 1 TO EDMUND R. BUTLER  
 SITUATED AT LAHAINA, MAUI, HAWAII


PREPARED FOR:  
 WAINEE LAND & HOMES, LLC  
 305 EAST WAKEA AVENUE, SUITE  
 100  
 KAHULUI, HI, 96732

PREPARED BY:  
 CLARKES LAND SURVEYING  
 PO BOX 532423  
 KIHAI, MAUI, HAWAII 96753

T.M.K.: (2) 4-6-016: 004

SCALE: 1" = 10'


DATE: AUGUST 20, 2021

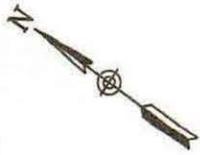

LOT 13  
 Portion of  
 R. P. 5702,  
 L. C. Aw. 8524-B,  
 Pt. 2, Ap. 2  
 to Peke

LOT 20  
 R. P. 8277,  
 L. C. Aw. 3974,  
 Ap. 1 to Haui

LOT 21  
 0.132 ACRES

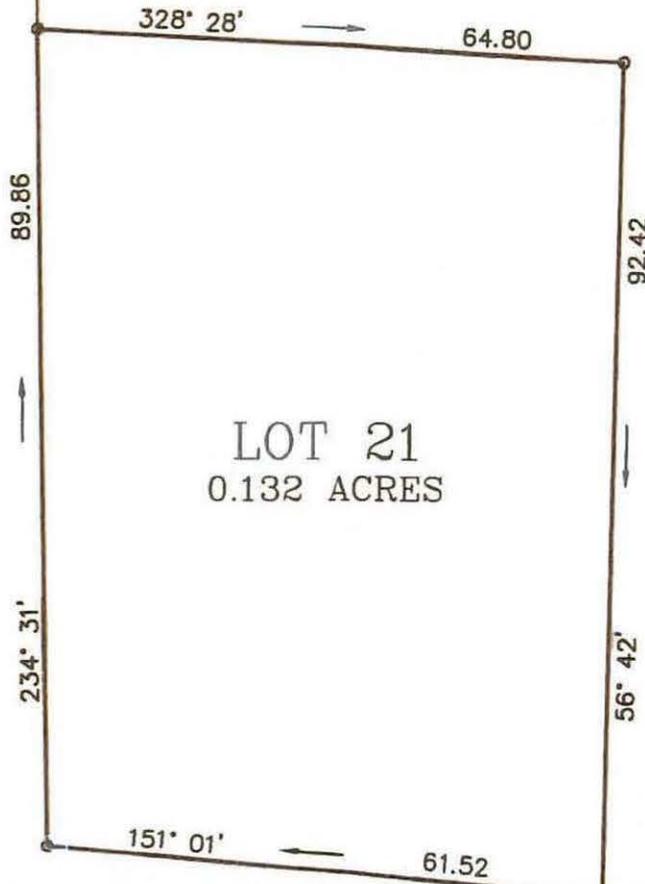

7,122.84 FT. SOUTH  
 2,372.38 FT. WEST  
 REF. "LAINA"  $\Delta$

OLD DICKENSON  
 STREET

M I L L

S T R E E T



EXP. 04/22

THIS PLAT WAS PREPARED BY ME OR  
 UNDER MY DIRECT SUPERVISION.

LOT SURVEY PLAT

LOT 21  
 R. P. 1716, L. C. AW. 2745, PT. 2, AP. 1 TO PAAOAO  
 SITUATED AT LAHAINA, MAUI, HAWAII

PREPARED FOR:  
 WAINEE LAND & HOMES, LLC  
 305 EAST WAKEA AVENUE, SUITE 100  
 KAHULUI, HI 96732

PREPARED BY:  
 CLARKES LAND SURVEYING  
 PO BOX 532423  
 KIHUI, MAUI, HAWAII 96753

T.M.K.: (2) 4-6-016: 004

SCALE: 1" = 20'

DATE: SEPTEMBER 5, 2021

**EXHIBIT "C"**  
**Legal Descriptions**  
**Lots 6, 8, 13, 20, and 24**

LOT 6

Being a portion of Royal Patent 1746, Land Commission Award 5389, Apana 3, to Holoauhee

at  
Lahaina, Maui, Hawaii

Beginning at the Northern corner of this parcel. Also, being the Western corner of Royal Patent 5702, Land Commission 8524-B, Apana 5, part 2 to Peke. The coordinates of said point of beginning referred to Government Survey Triangulation Station "LAINA" being 6,694.22 feet South and 2,334.79 feet West and running by azimuths measured clockwise from true South:

1. 322° 01' 56.70 feet along Royal Patent 5702, Land Commission 8524-B, Apana 5 part 2, to Peke;
2. 51° 31' 79.54 feet along Lot 9, being Royal Patent 5574, Land Commission Award 2866, Apana 3 to Kamiki;
3. 41° 46' 58.02 feet along the same;
4. 128° 01' 45.04 feet along Lot 9, being Royal Patent 5574 Land Commission Award 2866, Apana 3 to Kamiki and Lot 2, a portion of Royal Patent 1958, Land Commission Award 387, Part 5, Section 4, No. 4 to American Sandwich Island Mission;
5. 222° 46' 149.47 feet along Lot 2, being a portion of, Land Commission Award 7713, Apana 262, to V. Kamamalu. to the point of beginning and containing an area of 0.157 acres.



A handwritten signature in black ink, appearing to read "Kevin J. Clarke".

Kevin J. Clarke  
Licensed Professional Land Surveyor  
Certificate No. 17011-LS  
Exp. 04/2022

09/05/2021

SLD 71 WML (Lot 6)  
20-0517

**LOT 8**

**Being a portion of Royal Patent 1746, Land Commission Award 5389, Apana 1 to Holoauhee**

**Lahaina, Maui, Hawaii**

Beginning at the Western corner of this parcel. Also, being the Southern corner of Lot 10, being a portion of Royal Patent 1760 & 1891, Land Commission Award 32, Apana 1 to Edmund R. P. Butler. The coordinates of said point of beginning referred to Government Survey Triangulation Station "LAINA" being South 6,934.85 feet and 2,499.81 feet West and running by azimuths measured clockwise from true South:

1.    207° 31'                            17.15 feet    along Lot 10, being a portion of Royal Patent 1760 & 1891, Land Commission Award 32, Apana 1 to Edmund R. P. Butler;
  
2.    306° 58'33"                        8.89 feet    along Lot 7, being a portion of Royal Patent 1746, Land Commission Award 5389, Apana 2 to Holoauhee;
  
3.    333°16'                            139.55 feet   along Lot 13, being a portion of Land Commission Award 8524-B, Part 2, Apana 2 to Peke;
  
4.    145° 52'                            138.65 feet   along the East side of Mill Street to the point of beginning and containing an area of 0.030 acres.



A handwritten signature in black ink, appearing to read "Kevin J. Clarke", with a long horizontal flourish extending to the right.

Kevin J. Clarke  
Licensed Professional Land Surveyor  
Certificate No. 17011-LS  
Exp. 04/2022

09/05/2021

SLD 71 WML (Lot 8)  
20-0517

**LOT 13**

**Being Portion of Royal Patent 5702 Land Commission Award 8524-B, Part 2, Apana 2 to Peke**

**at  
Lahaina, Maui, Hawaii**

**Beginning at the Southern corner of this parcel. Also, being the Southern corner of Lot 21, being Royal Patent 1716 Land Commission Award 2745, Apana 3 to Paoao the coordinates of said point of beginning referred to Government Survey Triangulation Station "LAINA" being 7,122.84 feet South and 2,372.38 feet West and running by azimuths measured clockwise from true South:**

- 1. 145° 52' 88.46 feet along the East side of Mill Street;**
- 2. 153° 16' 139.55 feet along Lot 8, being Royal Patent 1746, Land commission Award 5389, Apana 1 to Holoauhee;**
- 3. 232° 01' 145.20 feet along Lot 7, being Royal Patent 1746, Land commission Award 5389, Apana 2 to Holoauhee and Lot 9, being Royal Patent 5574, Land Commission Award 2866, Apana 3 to Kamiki;**
- 4. 325° 46' 171.60 feet along Lot 9, being Royal Patent 5574, Land Commission Award 2866, Apana 3 to Kamiki, Lot 12, being Royal Patent 1716, Land Commission Award 2745, Part 2, Apana 2 to Paoao and Lot 15, being Royal Patent 5702 Land Commission Award 8524-B, Part 2, Apana 3 to Peke;**
- 5. 54° 31' 157.67 feet along Lot 19, being Royal Patent 5702 Land Commission Award 8524-B, Part 2, Apana 4 to Peke, Lot 20, being Royal Patent 8277, Land Commission Award 3974, Apana 1 to Haui and Lot 21, being Royal Patent 1716, Land Commission Award 2745, Part 2, Apana 1 to Paoao;**
- 6. 331° 01' 61.52 feet along Lot 21, being Royal Patent 1716, Land Commission Award 2745, Part 2, Apana 1 to Paoao to the point of beginning and containing an area of 0.604 acres.**



A handwritten signature in black ink, appearing to read "Kevin J. Clarke".

Kevin J. Clarke  
Licensed Professional Land Surveyor  
Certificate No. 17011-LS  
Exp. 04/2022

09/05/2021

SLD 71 WML (Lot 13)  
20-0517

**LOT 20**

**Being Royal Patent 8277, Land Commission Award 3974, Apana 1 to Haui**

**at  
Lahaina, Maui, Hawaii**

**Beginning at the Southwestern corner of this parcel. Also, being the Southern corner of Lot 21, being Royal Patent 1716, Land Commission Award 2745, Apana 1 to Paaoao. The coordinates of said point of beginning referred to Government Survey Triangulation Station "LAINA" being 7,122.84 feet South and 2,372.38 feet West and running by azimuths measured clockwise from true South:**

- 1. 236° 42' 92.42 feet along Lot 21, being Royal Patent 1716, Land Commission Award 2745, Apana 1 to Paaoao;**
- 2. 148° 28' 64.80 feet along the same;**
- 3. 234° 31' 33.42 feet along Lot 13, being Royal Patent 5702, Land Commission Award 8524-b, Part 2, Apana 2 to Peke;**
- 4. 322° 41' 38" 34.42 feet along Lot 16, being Royal Patent 5574, Land Commission Award 2866, Apana 1 to Kamiki;**
- 5. 238° 26' 38"" 36.30 feet along the same;**
- 6. 328° 41' 38" 55.44 feet along the same;**
- 7. 39° 31' 61.85 feet along Lot 22, being Royal Patent 1672, Land Commission Award 393, Apana 1 to Kekuelike;**
- 8. 313° 16' 16.61 feet along the same**
- 9. 50° 31' 102.02 street along the North side of Old Dickenson Street**
- 10. 140° 16' 70.76 feet along the same and to the point of beginning and containing an area of 0.279 acres.**



A handwritten signature in black ink, appearing to read "Kevin J. Clarke".

Kevin J. Clarke  
Licensed Professional Land Surveyor  
Certificate No. 17011-LS  
Exp. 04/2022

06/17/2021

SLD 71 WML (Lot 20)  
20-0517

LOT 24

Being a portion of Royal patent 3582, Land commission award 7711, Apana 1 to Kaiheekai

at  
Lahaina, Maui, Hawaii

Beginning at the Southern corner of this parcel. Also, being the Eastern corner of Royal Patent 3536, Land Commission Award 494, Apana 1 to Lono. The coordinates of said point of beginning referred to Government Survey Triangulation Station "LAINA" being 7,188.49 feet South and 2,105.09 feet West and running by azimuths measured clockwise from true South:

1. 142° 33' 121.12 feet along Royal Patent 3536, Land Commission Award 494, Apana 1 to Lono;
2. 225° 23' 82.89 feet along the South side of Old Dickenson Road;
3. 331° 33' 124.16 feet along Royal Patent 3536, Land Commission Award 494, Apana 2 to Lono;
4. 44° 33' 63.44 feet along Lot 31, being a portion of Grant 309 to Kekauai, to the point of beginning and containing an area of 0.201 acres.



Kevin J. Clarke  
Licensed Professional Land Surveyor  
Certificate No. 17011-LS  
Exp. 04/2022

09/06/2021

SLD 71 WML (Lot 24)  
20-0517


**EXHIBIT "D"**  
**Survey Maps**  
**Lots 6, 8, 13, 20, and 24**



6,694.22 FT. SOUTH  
2,334.79 FT. WEST  
REF. "LAINA"  $\triangle$

T.M.K.: (2) 4-6-016: 005  
R. P. 5702, Ap. 5,  
L. C. Aw. 8524-B, Part 2 to Peke

LOT 2  
Portion of R. P. 1958,  
L. C. Aw. 387, Pt. 5, Sec. 4,  
No. 4, to A.S.I.M.

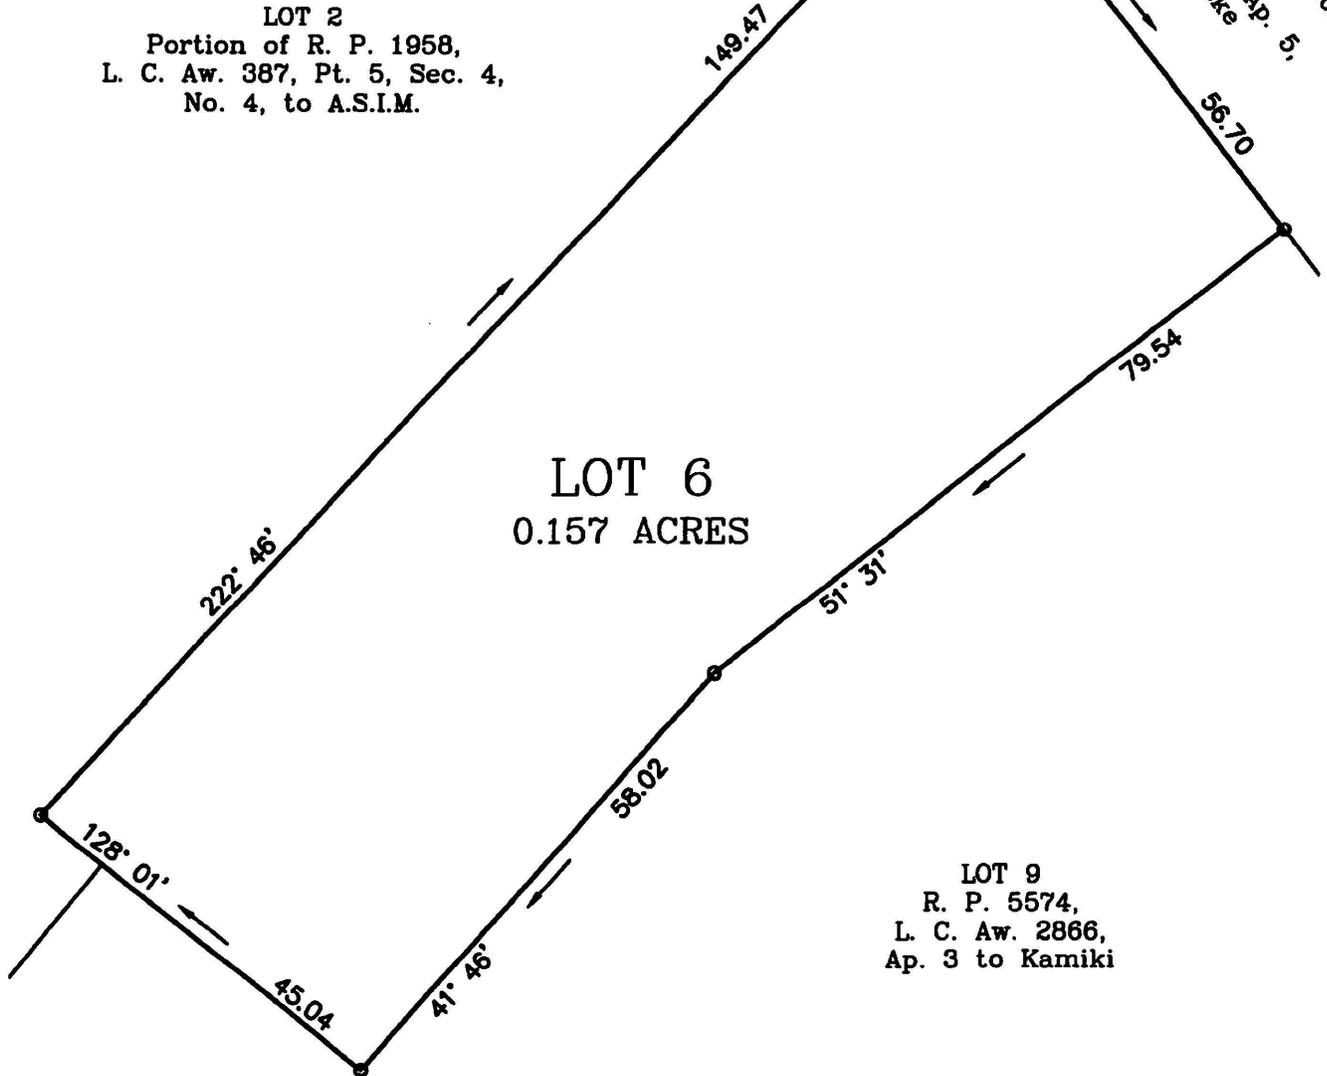

LOT 9  
R. P. 5574,  
L. C. Aw. 2866,  
Ap. 3 to Kamiki

LOT 6  
0.157 ACRES



EXP. 04/22

THIS PLAT WAS PREPARED BY ME OR  
UNDER MY DIRECT SUPERVISION.

LOT SURVEY PLAT

LOT 6  
PORTION OF R. P. 1746,  
L. C. AW. 5389, AP. 3 TO HOLOAUHEE  
SITUATED AT LAHAINA, MAUI, HAWAII

PREPARED FOR:

WAINEE LAND & HOMES, LLC  
305 EAST WAKEA AVENUE, SUITE  
100  
KAHULUI, HI, 96732

PREPARED BY:

CLARKES LAND SURVEYING  
PO BOX 532423  
KIHAI, MAUI, HAWAII 96753

T.M.K.: (2) 4-6-016: 004

SCALE: 1" = 20'

DATE: SEPTEMBER 5, 2021



LOT 7  
 Portion of R. P. 1746,  
 L. C. Aw. 5389, Ap. 2  
 to Holoauhee

LOT 10  
 Portion of  
 R. P. 1760 & 1891,  
 L. C. Aw. 32, Part 1  
 to Edmund R. Butler

6,934.85 FT. SOUTH  
 2,499.81 FT. WEST  
 REF. "LAINA"  $\triangle$

LOT 13  
 Portion of  
 R. P. 5702,  
 L. C. Aw. 8524-B,  
 Pt. 2, Ap. 2  
 to Peke

LOT 8  
 0.030 ACRES

M I L L

S T R E E T

306° 58' 33" 8.89  
 207° 31' 17.15  
 333° 16'

145° 52'

139.55

138.65



EXP. 04/22

THIS PLAT WAS PREPARED BY ME OR  
 UNDER MY DIRECT SUPERVISION.

LOT SURVEY PLAT

LOT 8  
 PORTION OF R. P. 1746,  
 L. C. AW. 5389, AP. 1 TO HOLOAUHEE  
 SITUATED AT LAHAINA, MAUI, HAWAII

PREPARED FOR:

WAINEE LAND & HOMES, LLC  
 305 EAST WAKEA AVENUE, SUITE  
 100  
 KAHULUI, HI, 96732


PREPARED BY:

CLARKES LAND SURVEYING  
 PO BOX 532423  
 KIHAI, MAUI, HAWAII 96753

T.M.K.: (2) 4-6-016: 004

SCALE: 1" = 20'

DATE: SEPTEMBER 5, 2021

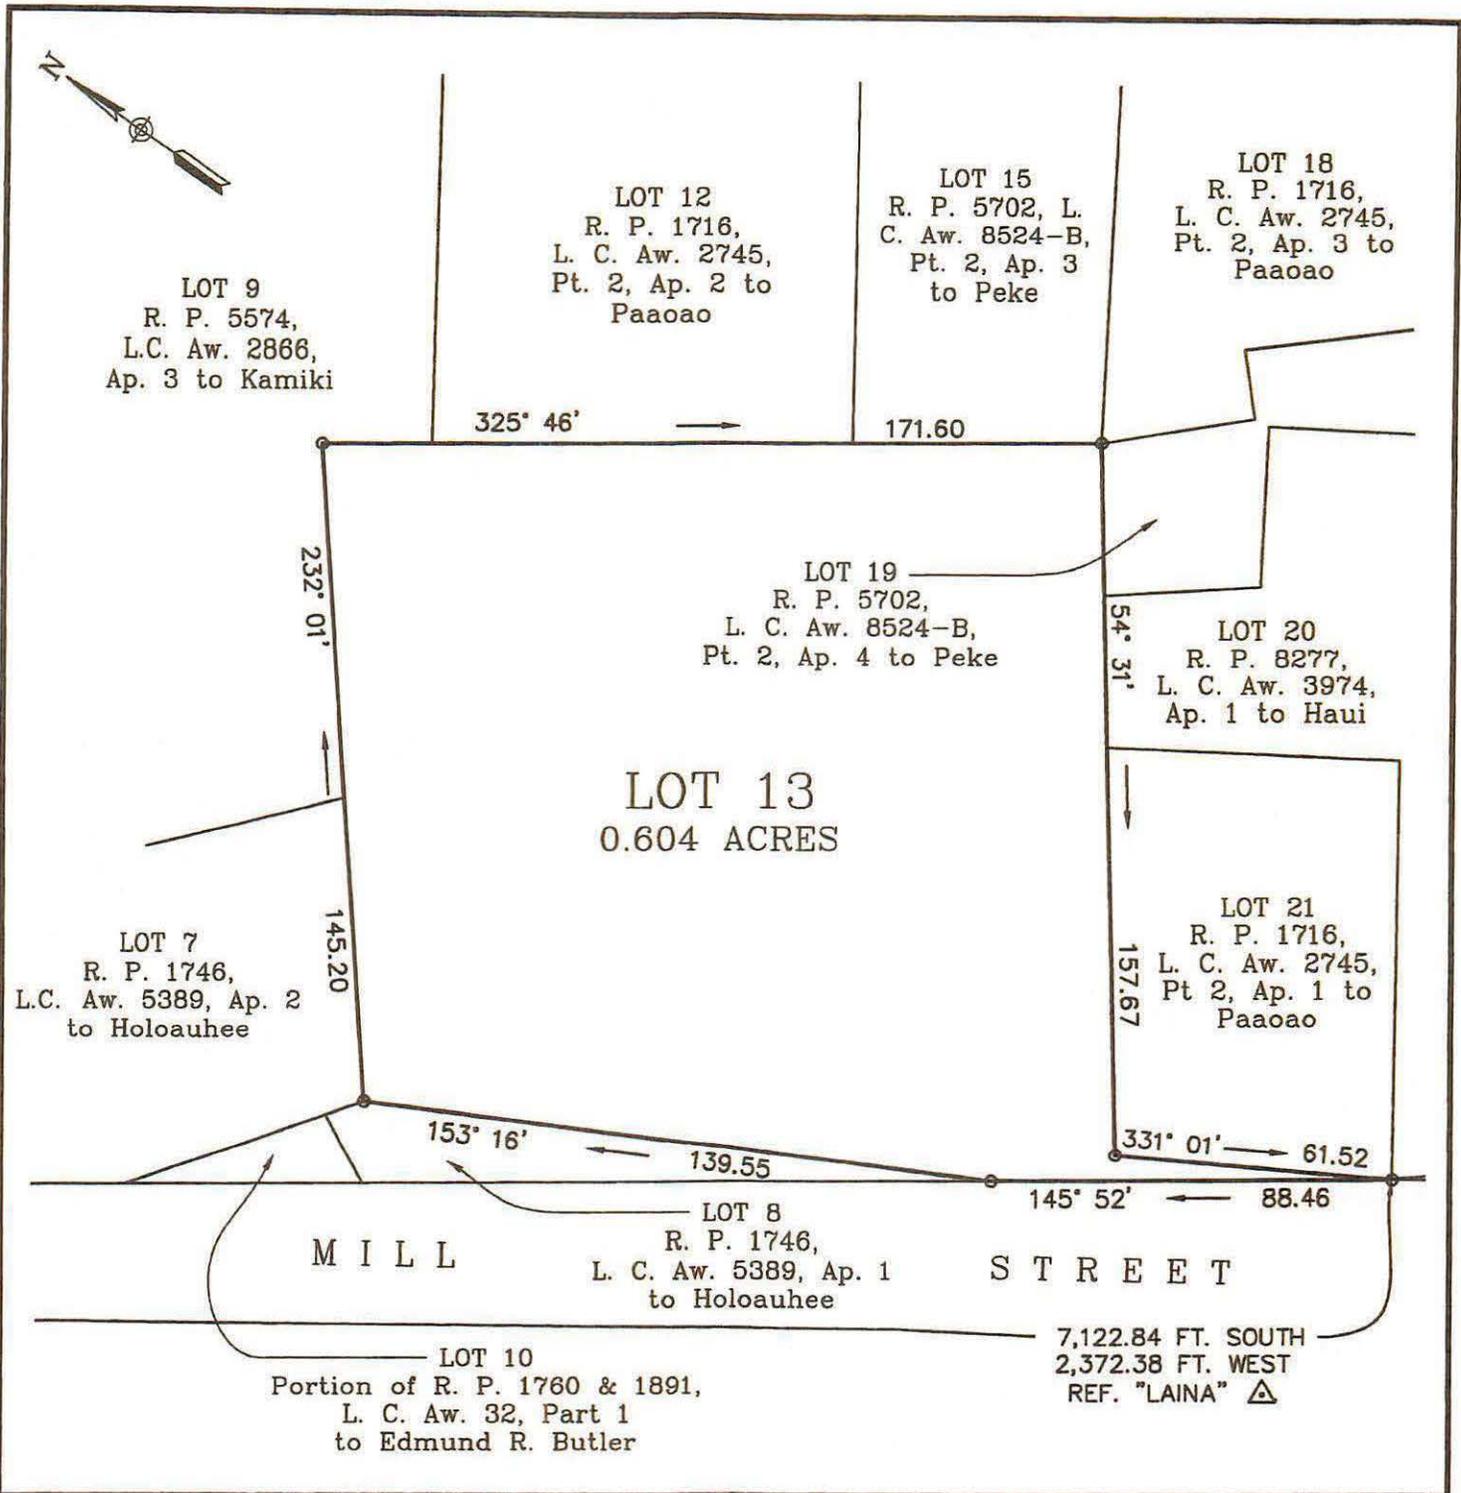

  
 EXP. 04/22  
 THIS PLAT WAS PREPARED BY ME OR UNDER MY DIRECT SUPERVISION.

LOT SURVEY PLAT  
 LOT 13  
 PORTION OF R. P. 5702, L. C. AW. 8524-B,  
 PT. 2, AP. 2 TO PEKE  
 SITUATED AT LAHAINA, MAUI, HAWAII

PREPARED FOR:  
 WAINEE LAND & HOMES, LLC  
 305 EAST WAKEA AVENUE, SUITE 100  
 KAHULUI, HI, 96732

PREPARED BY:  
 CLARKES LAND SURVEYING  
 PO BOX 532423  
 KIHUI, MAUI, HAWAII 96753

T.M.K.: (2) 4-6-016: 004

SCALE: 1" = 40'


DATE: SEPTEMBER 5, 2021



LOT 16  
R. P. 5574,  
L. C. Aw. 2866,  
Ap. 1 to Kamiki

LOT 22  
Portion of  
R. P. 1672,  
L. C. Aw. 393,  
Ap. 1 to  
Kekuelike

LOT 13  
Portion of  
R. P. 5702,  
L. C. Aw. 8524-B,  
Pt. 2, Ap. 2  
to Peke

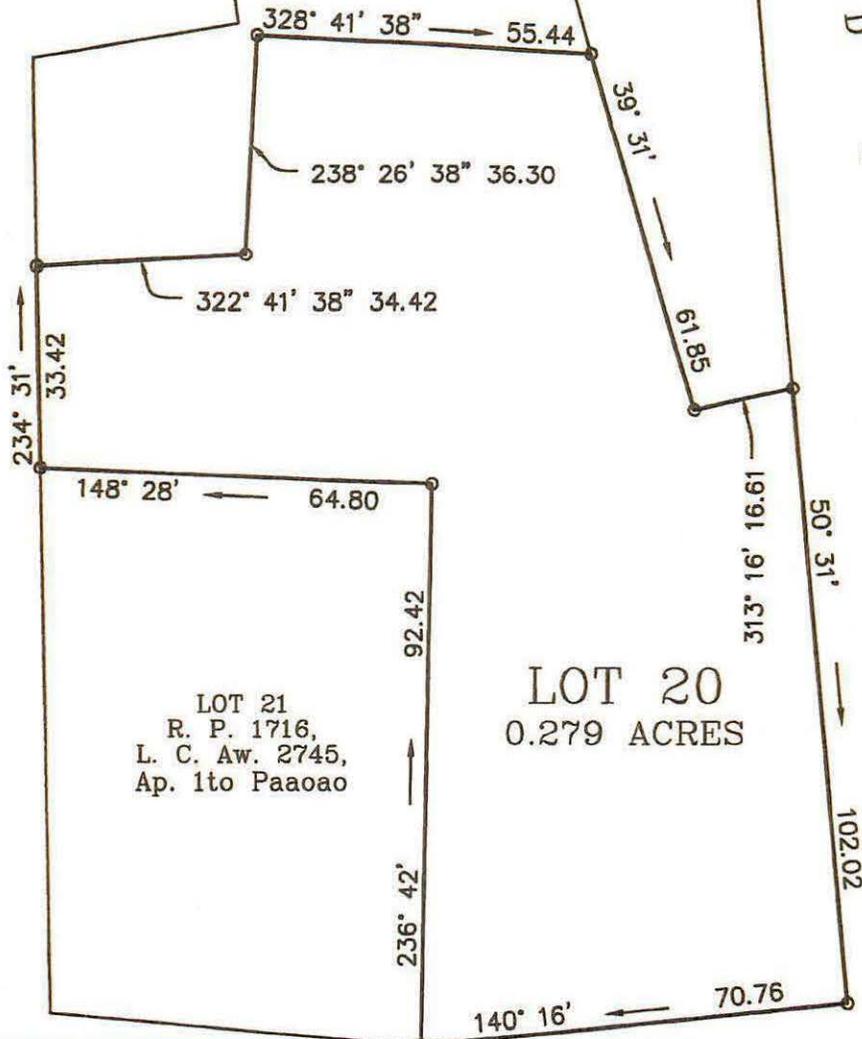

O L D  
D I C K E N S O N  
S T .

7,122.84 FT. SOUTH  
2,372.38 FT. WEST  
REF. "LAINA"  $\triangle$

M I L L

S T R E E T



EXP. 04/22

THIS PLAT WAS PREPARED BY ME OR  
UNDER MY DIRECT SUPERVISION.

LOT SURVEY PLAT

LOT 20  
R. P. 8277, L. C. AW. 3974, AP. 1 TO HAUI  
SITUATED AT LAHAINA, MAUI, HAWAII

PREPARED FOR:

WAINEE LAND & HOMES, LLC  
305 EAST WAKEA AVENUE, SUITE 100  
KAHULUI, HI 96732


PREPARED BY:

CLARKES LAND SURVEYING  
PO BOX 532423  
KIHUI, MAUI, HAWAII 96753

T.M.K.: (2) 4-6-016: 004

SCALE: 1" = 30'

DATE: AUGUST 22, 2021

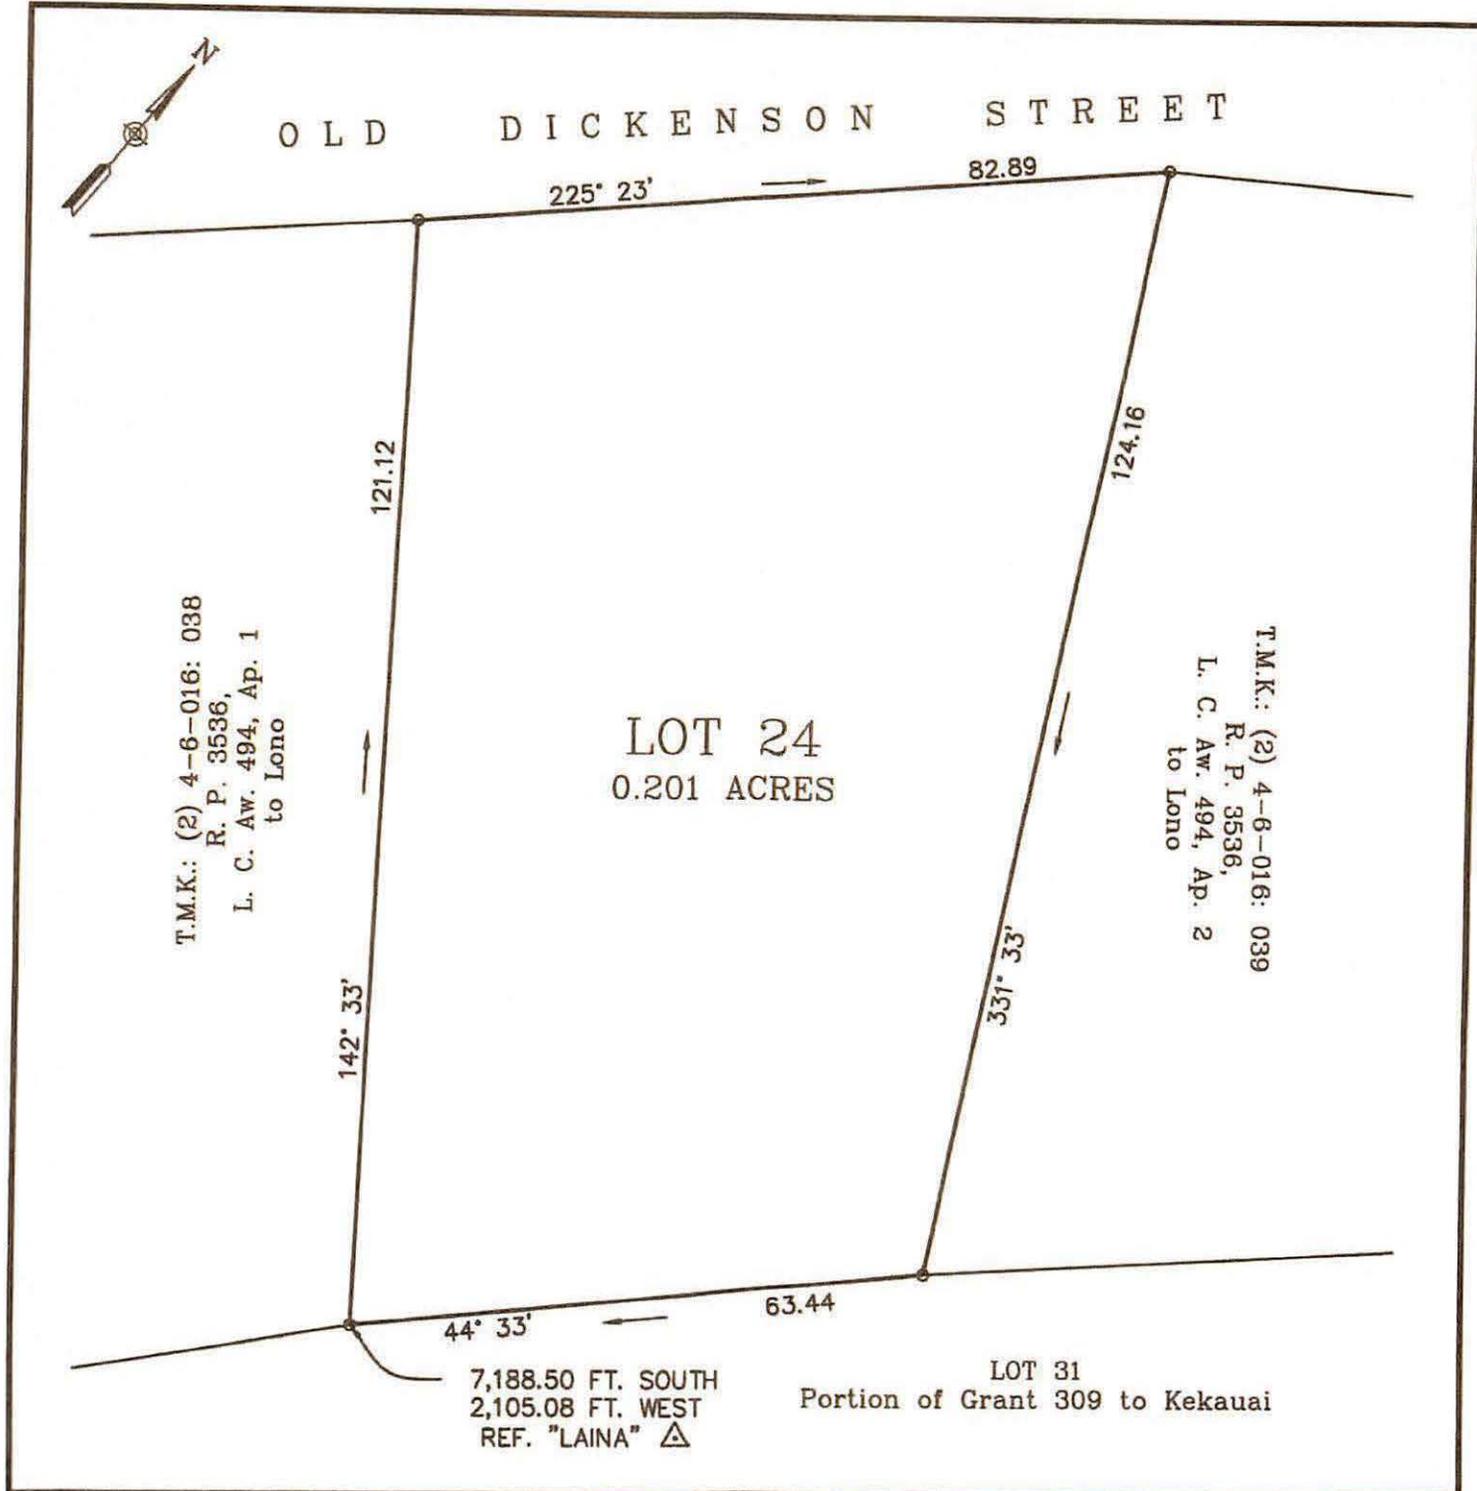

T.M.K.: (2) 4-6-016: 038  
 R. P. 3536,  
 L. C. Aw. 494, Ap. 1  
 to Lono

T.M.K.: (2) 4-6-016: 039  
 R. P. 3536,  
 L. C. Aw. 494, Ap. 2  
 to Lono

LOT 24  
 0.201 ACRES

7,188.50 FT. SOUTH  
 2,105.08 FT. WEST  
 REF. "LAINA"  $\Delta$

LOT 31  
 Portion of Grant 309 to Kekauai



EXP. 04/22

THIS PLAT WAS PREPARED BY ME OR UNDER MY DIRECT SUPERVISION.

LOT SURVEY PLAT

LOT 24  
 R. P. 3582, L. C. AW. 7711, AP. 1 TO KAIHEEKAI  
 SITUATED AT LAHAINA, MAUI, HAWAII

PREPARED FOR:  
 WAINEE LAND & HOMES, LLC  
 305 EAST WAKEA AVENUE, SUITE 100  
 KAHULUI, HI 96732

PREPARED BY:  
 CLARKES LAND SURVEYING  
 PO BOX 532423  
 KIHU, MAUI, HAWAII 96753

T.M.K.: (2) 4-6-016: 004

SCALE: 1" = 20'

DATE: AUGUST 23, 2021

INTRODUCED BY:

A handwritten signature in cursive script, appearing to read "Mr. Lee", is written above a horizontal line.

Upon the request of the Mayor.