

MOANA M. LUTEY  
County Clerk



RICHELLE M. THOMSON  
Deputy County Clerk

**OFFICE OF THE COUNTY CLERK**

COUNTY OF MAUI  
200 SOUTH HIGH STREET  
WAILUKU, MAUI, HAWAII 96793  
[www.maui-county.gov/county/clerk](http://www.maui-county.gov/county/clerk)

RECEIVED OCS  
'25 JUL 11 PM 1:16

July 11, 2025


Honorable Tom Cook, Chair  
Water and Infrastructure Committee  
Council of the County of Maui  
Wailuku, Hawaii 96793

Dear Chair Cook:

As requested at its meeting of July 8, 2025, the Council discharged the Water and Infrastructure Committee from further consideration of a proposed resolution entitled "AUTHORIZING THE ACQUISITION OF 1.724 ACRES IDENTIFIED FOR REAL PROPERTY TAX PURPOSES AS TAX MAP KEYS (2) 4-6-027:027, 029, 030 AND 041; (2) 4-6-027:026, 028, 033, AND 040; AND (2) 4-6-016:041, SITUATED AT LAHAINA, MAUI, HAWAII, FOR UP TO \$1,950,000, EXCLUSIVE OF CLOSING COSTS AND EXPENSES, UNDER SUBSECTION 3.44.015(C), MAUI COUNTY CODE".

Please be informed that following this action, the Council waived the requirement of committee report, amended the resolution, and the resolution was then adopted. A copy of Resolution No. 25-129, FD1 is enclosed for your information.

Respectfully,

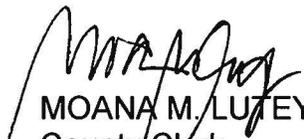  
MOANA M. LUTEY  
County Clerk

/lks

Enclosure

cc: Director of Council Services

# Resolution

## No. 25-129, FD1

**AUTHORIZING THE ACQUISITION OF 1.72 ACRES IDENTIFIED FOR REAL PROPERTY TAX PURPOSES AS TAX MAP KEYS (2) 4-6-027:027, 029, 030, AND 041; (2) 4-6-027:026, 028, 033, AND 040; AND (2) 4-6-016:041, SITUATED AT LAHAINA, MAUI, HAWAII, FOR UP TO \$1,950,000, EXCLUSIVE OF CLOSING COSTS AND EXPENSES, UNDER SUBSECTION 3.44.015(C), MAUI COUNTY CODE**

WHEREAS, Hope Builders Inc. is the owner in fee simple of certain real property parcels situated at Lahaina, Maui, Hawai'i, comprising 0.449 acres, identified for Real Property Tax purposes as Tax Map Keys (2) 4-6-027:027, 029, 030, and 041, as described in the attached Exhibit "A," referenced respectively as Lots 7, 9, 10, and 21, and depicted in the attached Exhibit "B"; and

WHEREAS, Wainee Land & Homes, LLC is the owner in fee simple of certain real property parcels situated at Lahaina, Maui, Hawai'i, comprising 1.271 acres, identified for Real Property Tax purposes as Tax Map Keys (2) 4-6-027:026, 028, 033, and 040, and (2) 4-6-016:041, as described in the attached Exhibit "C," referenced respectively as Lots 6, 8, 13, 20, and 24, and depicted in the attached Exhibit "D"; and

WHEREAS, Hope Builders Inc. is a Hawai'i domestic profit corporation, the President of which is Peter K. Martin; and

WHEREAS, Wainee Land & Homes, LLC, is a Hawai'i domestic limited liability company, a manager of which is Peter Klint Martin, Trustee of the Peter Klint Martin Revocable Trust Dated April 11, 1995; and

WHEREAS, Hope Builders Inc. and Wainee Land & Homes, LLC expressed a desire to sell the parcels to the County and the parties intend to enter into a Real Property Purchase and Sale Agreement at the agreed-upon price of \$1,950,000, exclusive of closing costs and expenses; and

WHEREAS, the Director of Finance has determined that the parcels' acquisition is in the public interest; and

WHEREAS, the parcels' intended use is for the Kuhua Street and Dickenson Street extensions; and

**Resolution No. 25-129, FD1**

WHEREAS, Subsection 3.44.015(C), Maui County Code, requires that an acquisition of real property with a purchase price that exceeds \$250,000 be authorized by the Council by resolution; now, therefore,

BE IT RESOLVED by the Council of the County of Maui:

1. That it authorizes the acquisition of 1.72 acres identified for Real Property Tax Purposes as Tax Map Keys (2) 4-6-027:027, 029, 030, and 041, (2) 4-6-027:026, 028, 033, and 040, and (2) 4-6-016:041, situated at Lahaina, Maui, Hawai'i, for up to \$1,950,000, exclusive of closing costs and expenses, under Subsection 3.44.015(C), Maui County Code;
2. That it finds the parcels' acquisition to be in the public interest;
3. That it authorizes the Mayor to execute all necessary documents in connection with the acquisition; and
4. That certified copies of this Resolution be transmitted to the Mayor; Director of Finance; Director of Public Works; Peter K. Martin, President, Hope Builders Inc.; and Peter Klint Martin, Trustee of the Peter Klint Martin Revocable Trust Dated April 11, 1995, Manager, Wainee Land & Homes, LLC.

APPROVED AS TO FORM AND LEGALITY:



CALEB P. ROWE

Department of the Corporation Counsel  
County of Maui

wai:misc:013areso02:kjh

**EXHIBIT "A"**  
**Legal Descriptions**  
**Lots 7, 9, 10, and 21**

LOT 7

Being a portion of Royal Patent 1746, Land Commission Award 5389, Apana 2, to Holoauhee

at  
Lahaina, Maui, Hawaii

Beginning at the Eastern corner of this parcel. Also, being the Southern corner of Lot 9, being Royal Patent 5574, Land Commission 2866, Apana 3, to Kamiki. The coordinates of said point of beginning referred to Government Survey Triangulation Station "LAINA" being 6,884.03 feet South and 2,432.33 feet West and running by azimuths measured clockwise from true South:

1. 52° 01' 66.56 feet along Lot 13, being a portion of Land Commission Award 8524-B, Part 2, Apana 2 to Peke;
2. 126° 58' 33" 41.21 feet along Lot 8, being Royal Patent 1746, Land Commission Award 5389, Apana 1 to Holoauhee and Lot 10, being Royal Patent 1760 & 1891, Land commission Award 32, part 1 to Edmund R. Butler;
3. 228° 15' 33" 69.98 feet along Lot 2, being a portion of, Land Commission Award 7713, Apana 262, to V. Kamamalu;
4. 312° 31' 45.00 feet along Lot 9, being Royal Patent 5574, Land Commission Award 2866, Apana 3 to Kamiki to the point of beginning and containing an area of 0.066 acres.



  
Kevin J. Clarke  
Licensed Professional Land Surveyor  
Certificate No. 17011-LS  
Exp. 04/2022

09/05/2021

SLD 71 WML (Lot 7)  
20-0517

LOT 9

Being Royal Patent 5574, Land Commission Award 2866, Apana 3 to Kamiki

at  
Lahaina, Maui, Hawaii

Beginning at the Southern corner of this parcel. Also, being the Eastern corner of Lot 7, being Royal Patent 1746, Land Commission Award 5389, Apana 2, to Holoauhee the coordinates of said point of beginning referred to Government Survey Triangulation Station "LAINA" being 6,884.03 feet South and 2,432.32 feet West and running by azimuths measured clockwise from true South:

1. 132° 31' 44.99 feet along Lot 7, being Royal Patent 1746, Land Commission Award 5389, Apana 2 to Holoauhee;
2. 219° 04' 17" 57.13 feet along Lot 2, being a portion of Royal Patent 1958, Land Commission Award 387, Part 5, Section 4, No. 4 to American Sandwich Island Mission;
3. 308° 01' 36.40 feet along Lot 6, being Royal Patent 1746, Land Commission Award 5389, Apana 3 to Holoauhee;
4. 221° 46' 58.02 feet along the same;
5. 231° 31' 79.54 feet along the same;
6. 322° 01' 67.14 feet along Royal Patent 5702, Land Commission Award 8524-B Apana 5, Part 2 to Peke;
7. 57° 01' 117.06 feet along Lot 12, being Royal Patent 1716, Land Commission Award 2745, Part 2, Apana 2 to Paaoao;
8. 145° 46' 24.11 feet along Lot 13, being a portion of Land Commission Award 8524-B, Part 2, Apana 2 to Peke;
9. 52° 01' 78.64 feet along the same to the point of beginning and containing an area of 0.242 acres.



A handwritten signature in black ink, appearing to read "K. Clarke", written over a horizontal line.

Kevin J. Clarke  
Licensed Professional Land  
Surveyor  
Certificate No. 17011-LS  
Exp. 04/2022

09/05/2021


SLD 71 WML (Lot 9)  
20-0517

LOT 10

Being a portion of Royal Patent 1760 & 1891, Land Commission Award 32, Apana 1 to Edmund R. Butler  
Lahaina, Maui, Hawaii

Beginning at the Southern corner of this parcel. Also, being the Western corner of Lot 8, being a portion  
of Royal Patent 1746, Land Commission Award 5389, Apana 1 to Holoauhee. The coordinates of said  
point of beginning referred to Government Survey Triangulation Station "LAINA" being 6,934.85 feet  
South and 2,499.81 feet West and running by azimuths measured clockwise from true South:

1. 145° 52' 52.25 feet along the East side of Mill Street;
2. 306° 58' 33" 46.62 feet along Lot 2, being a portion of Land Commission Award 8524-B, Part 2, Apana 2 to Peke and Lot 7, being a portion of Royal Patent 1746, Land Commission Award 5389, Apana 2 to Holoauhee;
3. 27°31' 17.15 feet along Lot 8, being a portion of Royal Patent 1746, Land Commission Award 5389, Apana 1 to Holoauhee to the point of beginning and containing an area of 0.009 acres.

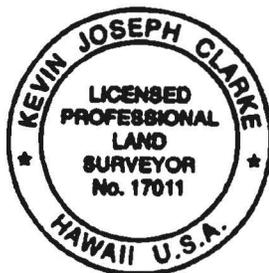

  
Kevin J. Clarke  
Licensed Professional Land Surveyor  
Certificate No. 17011-LS  
Exp. 04/2022

09/05/2021

SLD 71 WML (Lot 10)  
20-0517

LOT 21

Being Royal Patent 1716, Land Commission Award 2745, Part 2 Apana 1 to Paaooa

at

Lahaina, Maui, Hawaii

Beginning at the Southern corner of this parcel. Also, being the Southwestern corner of Lot 20, being Royal Patent 8277, Land Commission Award 3974, Apana 1 to Haui, the coordinates of said point of beginning referred to Government Survey Triangulation Station "LAINA" being 7,122.84 feet South and 2,372.38 feet West and running by azimuths measured clockwise from true South:

1. 151° 01' 61.52 feet along Lot 13, being Royal Patent 5702, Land Commission Award 8524-B, Part 2, Apana 2 to Peke
2. 234° 31' 89.86 feet along the same;
3. 328° 28' 64.80 feet along Lot 20, being Royal Patent 8277, Land Commission Award 3974, Apana 1 to Haui;
4. 56° 42' 92.42 feet along the same, to the point of beginning and containing an area of 0.132 acres.





A handwritten signature in black ink, appearing to read "Kevin J. Clarke".

Kevin J. Clarke  
Licensed Professional Land Surveyor  
Certificate No. 17011-LS  
Exp. 04/2022

09/06/2021

SLD 71 WML (Lot 21)  
20-0517

**EXHIBIT "B"**  
**Survey Maps**  
**Lots 7, 9, 10, and 21**

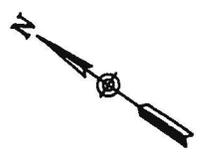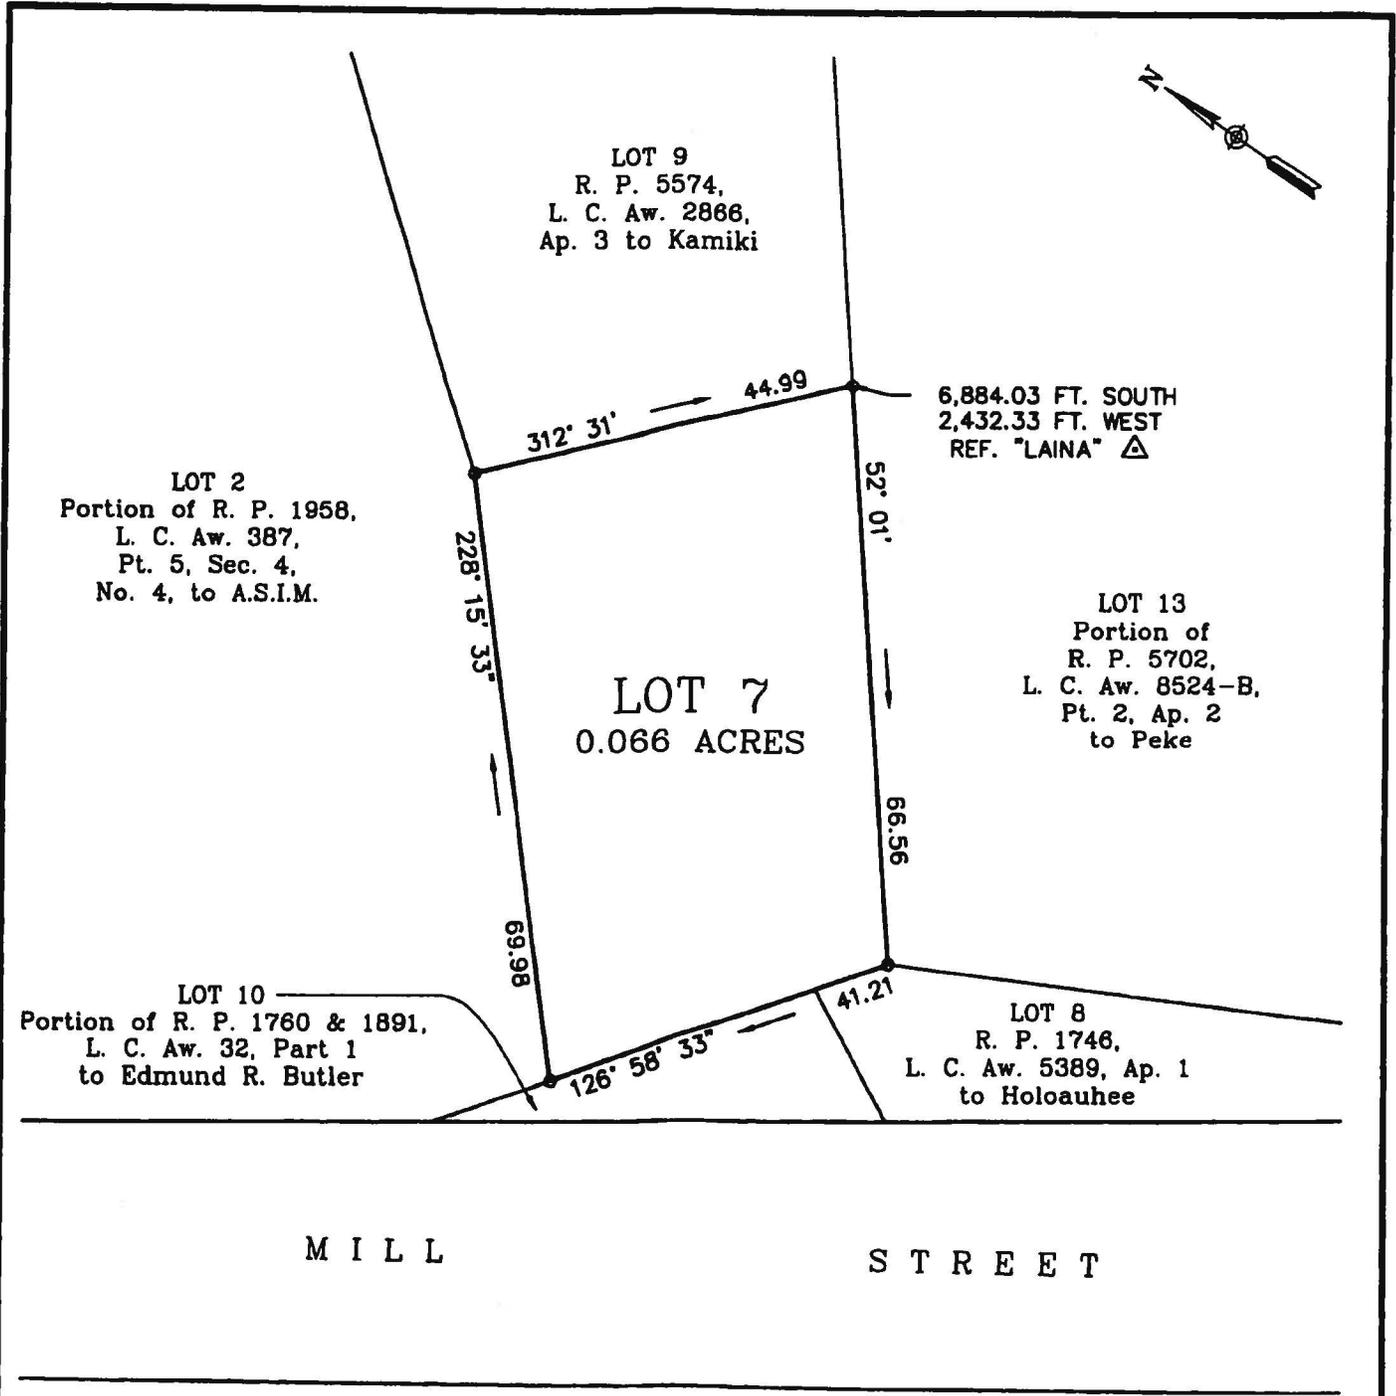

LOT 9  
R. P. 5574,  
L. C. Aw. 2866,  
Ap. 3 to Kamiki

LOT 2  
Portion of R. P. 1958,  
L. C. Aw. 387,  
Pt. 5, Sec. 4,  
No. 4, to A.S.I.M.

6,884.03 FT. SOUTH  
2,432.33 FT. WEST  
REF. "LAINA"  $\Delta$

LOT 7  
0.066 ACRES


LOT 13  
Portion of  
R. P. 5702,  
L. C. Aw. 8524-B,  
Pt. 2, Ap. 2  
to Peke

LOT 10  
Portion of R. P. 1760 & 1891,  
L. C. Aw. 32, Part 1  
to Edmund R. Butler


LOT 8  
R. P. 1746,  
L. C. Aw. 5389, Ap. 1  
to Holoauhee

M I L L S T R E E T

 EXP. 04/22 THIS PLAT WAS PREPARED BY ME OR UNDER MY DIRECT SUPERVISION.	<b>LOT SURVEY PLAT</b>  <b>LOT 7</b> <b>R. P. 1746, L. C. AW. 5389, AP. 2 TO HOLOAUHEE</b>  <b>SITUATED AT LAHAINA, MAUI, HAWAII</b>	
	PREPARED FOR: <b>WAINEE LAND &amp; HOMES, LLC</b> 305 EAST WAKEA AVENUE, SUITE 100 KAHULUI, HI, 96732	PREPARED BY: <b>CLARKES LAND SURVEYING</b> PO BOX 532423 KIHEL, MAUI, HAWAII 96753
T.M.K.: (2) 4-6-016: 004	SCALE: 1" = 20'	DATE: SEPTEMBER 5, 2021

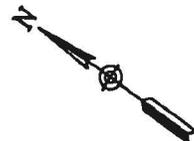

T.M.K.: (2) 4-6-016: 005  
 R. P. 5702,  
 L. C. Aw. 8524-B, Ap. 5,  
 Part 2 to Peke

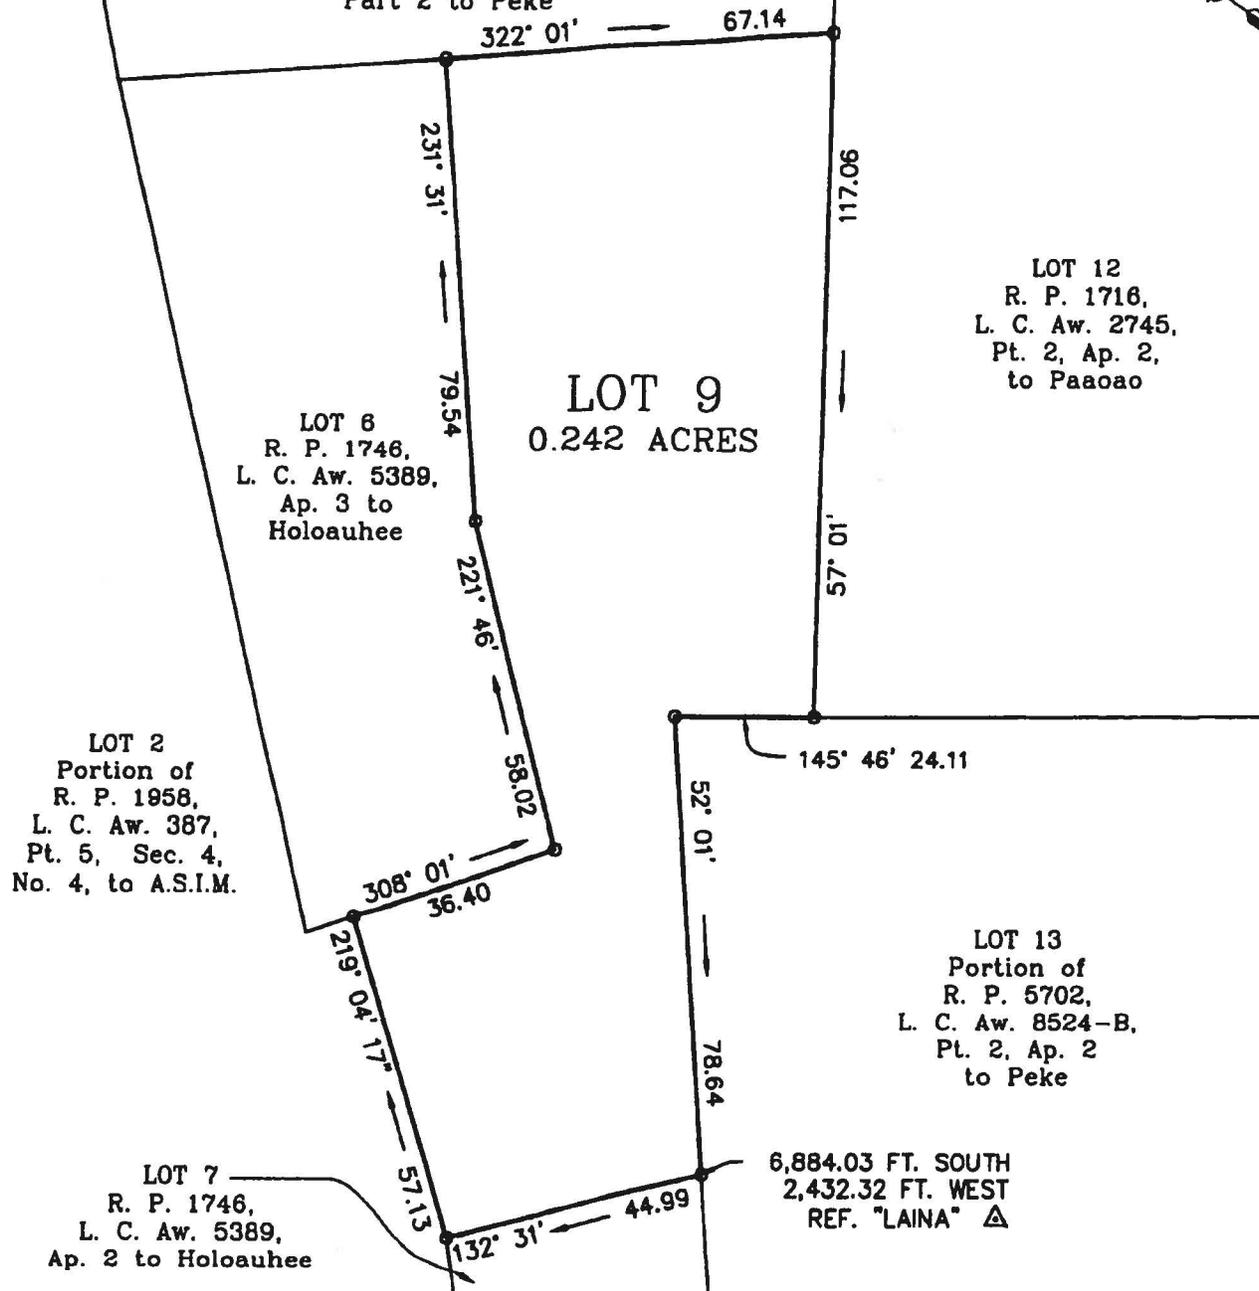

LOT 2  
 Portion of  
 R. P. 1958,  
 L. C. Aw. 387,  
 Pt. 5, Sec. 4,  
 No. 4, to A.S.I.M.

LOT 6  
 R. P. 1746,  
 L. C. Aw. 5389,  
 Ap. 3 to  
 Holoauhee

LOT 9  
 0.242 ACRES

LOT 12  
 R. P. 1716,  
 L. C. Aw. 2745,  
 Pt. 2, Ap. 2,  
 to Paaoao

LOT 13  
 Portion of  
 R. P. 5702,  
 L. C. Aw. 8524-B,  
 Pt. 2, Ap. 2  
 to Peke

LOT 7  
 R. P. 1746,  
 L. C. Aw. 5389,  
 Ap. 2 to Holoauhee

6,884.03 FT. SOUTH  
 2,432.32 FT. WEST  
 REF. "LAINA" Δ



EXP. 04/22  
 THIS PLAT WAS PREPARED BY ME OR  
 UNDER MY DIRECT SUPERVISION.

LOT SURVEY PLAT

LOT 9  
 R. P. 5574, L. C. AW. 2866, AP. 3 TO KAMIKI  
 SITUATED AT LAHAINA, MAUI, HAWAII

PREPARED FOR:  
 WAINEE LAND & HOMES, LLC  
 305 EAST WAKEA AVENUE, SUITE  
 100  
 KAHULUI, HI, 96732

PREPARED BY:  
 CLARKES LAND SURVEYING  
 PO BOX 532423  
 KIHEL, MAUI, HAWAII 96753

T.M.K.: (2) 4-6-016: 004

SCALE: 1" = 30'

DATE: SEPTEMBER 5, 2021



LOT 2  
 Portion of R. P. 1958,  
 L. C. Aw. 387, Pt. 5, Sec. 4,  
 No. 4, to A.S.I.M.

LOT 7  
 R. P. 1746,  
 L. C. Aw. 5389, Ap. 2  
 to Holoauhee

M I L L

306° 58' 33"

145° 52'

46.62

LOT 10  
 0.009 ACRES

S T R E E T

52.25

17.15

27° 31'

6,934.85 FT. SOUTH  
 2,499.81 FT. WEST  
 REF. "LAINA"  $\Delta$

LOT 8  
 Portion of  
 R. P. 1746  
 L. C. Aw. 5389,  
 Ap. 1 to  
 Holoauhee



*[Signature]* EXP. 04/22  
 THIS PLAT WAS PREPARED BY ME OR  
 UNDER MY DIRECT SUPERVISION.

LOT SURVEY PLAT

LOT 10  
 PORTION OF R. P. 1760 & 1891,  
 L. C. AW. 32, PART 1 TO EDMUND R. BUTLER  
 SITUATED AT LAHAINA, MAUI, HAWAII

PREPARED FOR:

WAINEE LAND & HOMES, LLC  
 305 EAST WAKEA AVENUE, SUITE  
 100  
 KAHULUI, HI. 96732

PREPARED BY:

CLARKES LAND SURVEYING  
 PO BOX 532423  
 KIHEL, MAUI, HAWAII 96753

T.M.K.: (2) 4-6-016: 004

SCALE: 1" = 10'


DATE: AUGUST 20, 2021



LOT 13  
 Portion of  
 R. P. 5702,  
 L. C. Aw. 8524-B,  
 Pt. 2, Ap. 2  
 to Peke

LOT 20  
 R. P. 8277,  
 L. C. Aw. 3974,  
 Ap. 1 to Haui


LOT 21  
 0.132 ACRES

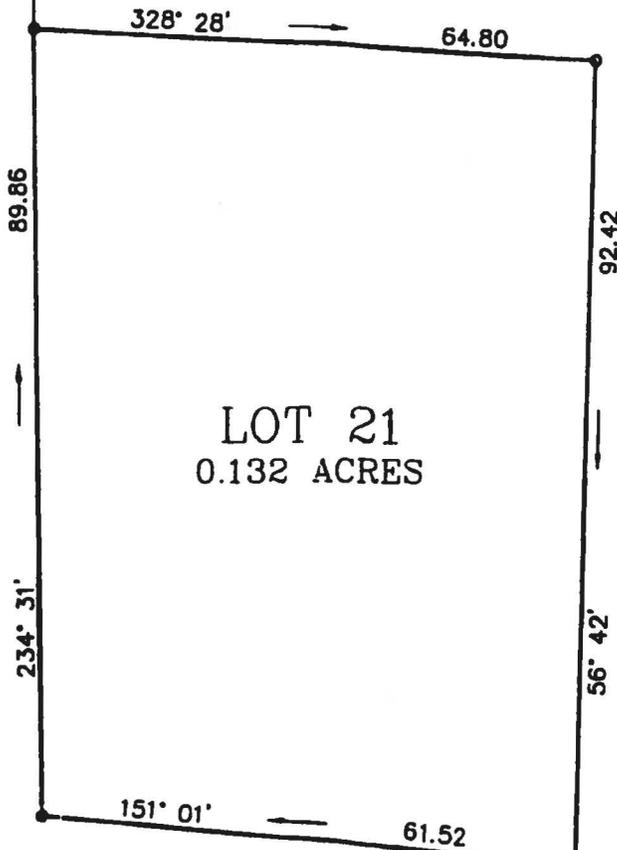

7,122.84 FT. SOUTH  
 2,372.38 FT. WEST  
 REF. "LAINA"  $\Delta$

OLD DICKENSON  
 STREET

M I L L S T R E E T

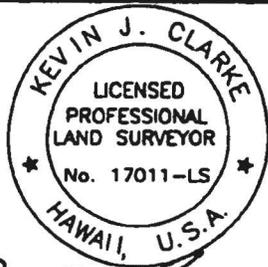

*[Signature]*  
 EXP. 04/22  
 THIS PLAT WAS PREPARED BY ME OR  
 UNDER MY DIRECT SUPERVISION.

LOT SURVEY PLAT

LOT 21  
 R. P. 1716, L. C. AW. 2745, PT. 2, AP. 1 TO PAAOAO  
 SITUATED AT LAHAINA, MAUI, HAWAII

PREPARED FOR:  
 WAINEE LAND & HOMES, LLC  
 305 EAST WAKEA AVENUE, SUITE 100  
 KAHULUI, HI 96732

PREPARED BY:  
 CLARKES LAND SURVEYING  
 PO BOX 532423  
 KIHUI, MAUI, HAWAII 96753

T.M.K.: (2) 4-6-016: 004

SCALE: 1" = 20'

DATE: SEPTEMBER 5, 2021

**EXHIBIT "C"**  
**Legal Descriptions**  
**Lots 6, 8, 13, 20, and 24**

LOT 6

Being a portion of Royal Patent 1746, Land Commission Award 5389, Apana 3, to Holoauhee

at  
Lahaina, Maui, Hawaii

Beginning at the Northern corner of this parcel. Also, being the Western corner of Royal Patent 5702, Land Commission 8524-B, Apana 5, part 2 to Peke. The coordinates of said point of beginning referred to Government Survey Triangulation Station "LAINA" being 6,694.22 feet South and 2,334.79 feet West and running by azimuths measured clockwise from true South:

1. 322° 01' 56.70 feet along Royal Patent 5702, Land Commission 8524-B, Apana 5 part 2, to Peke;
2. 51° 31' 79.54 feet along Lot 9, being Royal Patent 5574, Land Commission Award 2866, Apana 3 to Kamiki;
3. 41° 46' 58.02 feet along the same;
4. 128° 01' 45.04 feet along Lot 9, being Royal Patent 5574 Land Commission Award 2866, Apana 3 to Kamiki and Lot 2, a portion of Royal Patent 1958, Land Commission Award 387, Part 5, Section 4, No. 4 to American Sandwich Island Mission;
5. 222° 46' 149.47 feet along Lot 2, being a portion of, Land Commission Award 7713, Apana 262, to V. Kamamalu. to the point of beginning and containing an area of 0.157 acres.



Kevin J. Clarke  
Licensed Professional Land Surveyor  
Certificate No. 17011-LS  
Exp. 04/2022

09/05/2021

SLD 71 WML (Lot 6)  
20-0517

**LOT 8**

**Being a portion of Royal Patent 1746, Land Commission Award 5389, Apana 1 to Holoauhee  
Lahaina, Maui, Hawaii**

**Beginning at the Western corner of this parcel. Also, being the Southern corner of Lot 10, being a portion of Royal Patent 1760 & 1891, Land Commission Award 32, Apana 1 to Edmund R. P. Butler. The coordinates of said point of beginning referred to Government Survey Triangulation Station "LAINA" being South 6,934.85 feet and 2,499.81 feet West and running by azimuths measured clockwise from true South:**

- |    |             |             |  |
|----|-------------|-------------|--|
| 1. | 207° 31'    | 17.15 feet  | along Lot 10, being a portion of Royal Patent 1760 & 1891, Land Commission Award 32, Apana 1 to Edmund R. P. Butler; |
| 2. | 306° 58'33" | 8.89 feet   | along Lot 7, being a portion of Royal Patent 1746, Land Commission Award 5389, Apana 2 to Holoauhee;                 |
| 3. | 333°16'     | 139.55 feet | along Lot 13, being a portion of Land Commission Award 8524-B, Part 2, Apana 2 to Peke;                              |
| 4. | 145° 52'    | 138.65 feet | along the East side of Mill Street to the point of beginning and containing an area of 0.030 acres.                  |



Kevin J. Clarke  
Licensed Professional Land Surveyor  
Certificate No. 17011-LS  
Exp. 04/2022

09/05/2021

SLD 71 WML (Lot 8)  
20-0517

**LOT 13**

**Being Portion of Royal Patent 5702 Land Commission Award 8524-B, Part 2, Apana 2 to Peke**

**at  
Lahaina, Maui, Hawaii**

**Beginning at the Southern corner of this parcel. Also, being the Southern corner of Lot 21, being Royal Patent 1716 Land Commission Award 2745, Apana 3 to Paoao the coordinates of said point of beginning referred to Government Survey Triangulation Station "LAINA" being 7,122.84 feet South and 2,372.38 feet West and running by azimuths measured clockwise from true South:**

- 1. 145° 52' 88.46 feet along the East side of Mill Street;**
- 2. 153° 16' 139.55 feet along Lot 8, being Royal Patent 1746, Land commission Award 5389, Apana 1 to Holoauhee;**
- 3. 232° 01' 145.20 feet along Lot 7, being Royal Patent 1746, Land commission Award 5389, Apana 2 to Holoauhee and Lot 9, being Royal Patent 5574, Land Commission Award 2866, Apana 3 to Kamiki;**
- 4. 325° 46' 171.60 feet along Lot 9, being Royal Patent 5574, Land Commission Award 2866, Apana 3 to Kamiki, Lot 12, being Royal Patent 1716, Land Commission Award 2745, Part 2, Apana 2 to Paoao and Lot 15, being Royal Patent 5702 Land Commission Award 8524-B, Part 2, Apana 3 to Peke;**
- 5. 54° 31' 157.67 feet along Lot 19, being Royal Patent 5702 Land Commission Award 8524-B, Part 2, Apana 4 to Peke, Lot 20, being Royal Patent 8277, Land Commission Award 3974, Apana 1 to Haui and Lot 21, being Royal Patent 1716, Land Commission Award 2745, Part 2, Apana 1 to Paoao;**
- 6. 331° 01' 61.52 feet along Lot 21, being Royal Patent 1716, Land Commission Award 2745, Part 2, Apana 1 to Paoao to the point of beginning and containing an area of 0.604 acres.**



A handwritten signature in black ink, appearing to read "Kevin J. Clarke".

Kevin J. Clarke  
Licensed Professional Land Surveyor  
Certificate No. 17011-LS  
Exp. 04/2022

09/05/2021

SLD 71 WML (Lot 13)  
20-0517

**LOT 20**

**Being Royal Patent 8277, Land Commission Award 3974, Apana 1 to Haui**

**at  
Lahaina, Maui, Hawaii**

**Beginning at the Southwestern corner of this parcel. Also, being the Southern corner of Lot 21, being Royal Patent 1716, Land Commission Award 2745, Apana 1 to Paoao. The coordinates of said point of beginning referred to Government Survey Triangulation Station "LAINA" being 7,122.84 feet South and 2,372.38 feet West and running by azimuths measured clockwise from true South:**

- 1. 236° 42' 92.42 feet along Lot 21, being Royal Patent 1716, Land Commission Award 2745, Apana 1 to Paoao;**
- 2. 148° 28' 64.80 feet along the same;**
- 3. 234° 31' 33.42 feet along Lot 13, being Royal Patent 5702, Land Commission Award 8524-b, Part 2, Apana 2 to Peke;**
- 4. 322° 41' 38" 34.42 feet along Lot 16, being Royal Patent 5574, Land Commission Award 2866, Apana 1 to Kamiki;**
- 5. 238° 26' 38" 36.30 feet along the same;**
- 6. 328° 41' 38" 55.44 feet along the same;**
- 7. 39° 31' 61.85 feet along Lot 22, being Royal Patent 1672, Land Commission Award 393, Apana 1 to Kekuelike;**
- 8. 313° 16' 16.61 feet along the same**
- 9. 50° 31' 102.02 street along the North side of Old Dickenson Street**
- 10. 140° 16' 70.76 feet along the same and to the point of beginning and containing an area of 0.279 acres.**



A handwritten signature in black ink, appearing to read "Kevin J. Clarke".

Kevin J. Clarke  
Licensed Professional Land Surveyor  
Certificate No. 17011-LS  
Exp. 04/2022

06/17/2021

SLD 71 WML (Lot 20)  
20-0517

LOT 24

Being a portion of Royal patent 3582, Land commission award 7711, Apana 1 to Kaiheekai

at  
Lahaina, Maui, Hawaii

Beginning at the Southern corner of this parcel. Also, being the Eastern corner of Royal Patent 3536, Land Commission Award 494, Apana 1 to Lono. The coordinates of said point of beginning referred to Government Survey Triangulation Station "LAINA" being 7,188.49 feet South and 2,105.09 feet West and running by azimuths measured clockwise from true South:

1. 142° 33' 121.12 feet along Royal Patent 3536, Land Commission Award 494, Apana 1 to Lono;
2. 225° 23' 82.89 feet along the South side of Old Dickenson Road;
3. 331° 33' 124.16 feet along Royal Patent 3536, Land Commission Award 494, Apana 2 to Lono;
4. 44° 33' 63.44 feet along Lot 31, being a portion of Grant 309 to Kekauai, to the point of beginning and containing an area of 0.201 acres.



Kevin J. Clarke  
Licensed Professional Land Surveyor  
Certificate No. 17011-LS  
Exp. 04/2022

09/06/2021

SLD 71 WML (Lot 24)  
20-0517


**EXHIBIT "D"**  
**Survey Maps**  
**Lots 6, 8, 13, 20, and 24**



6,694.22 FT. SOUTH  
2,334.79 FT. WEST  
REF. "LAINA"  $\Delta$

T.M.K.: (2) 4-6-016: 005  
R. P. 5702, Ap. 5,  
L. C. Aw. 8524-B, Part 2 to Peke

LOT 2  
Portion of R. P. 1958,  
L. C. Aw. 387, Pt. 5, Sec. 4,  
No. 4, to A.S.I.M.

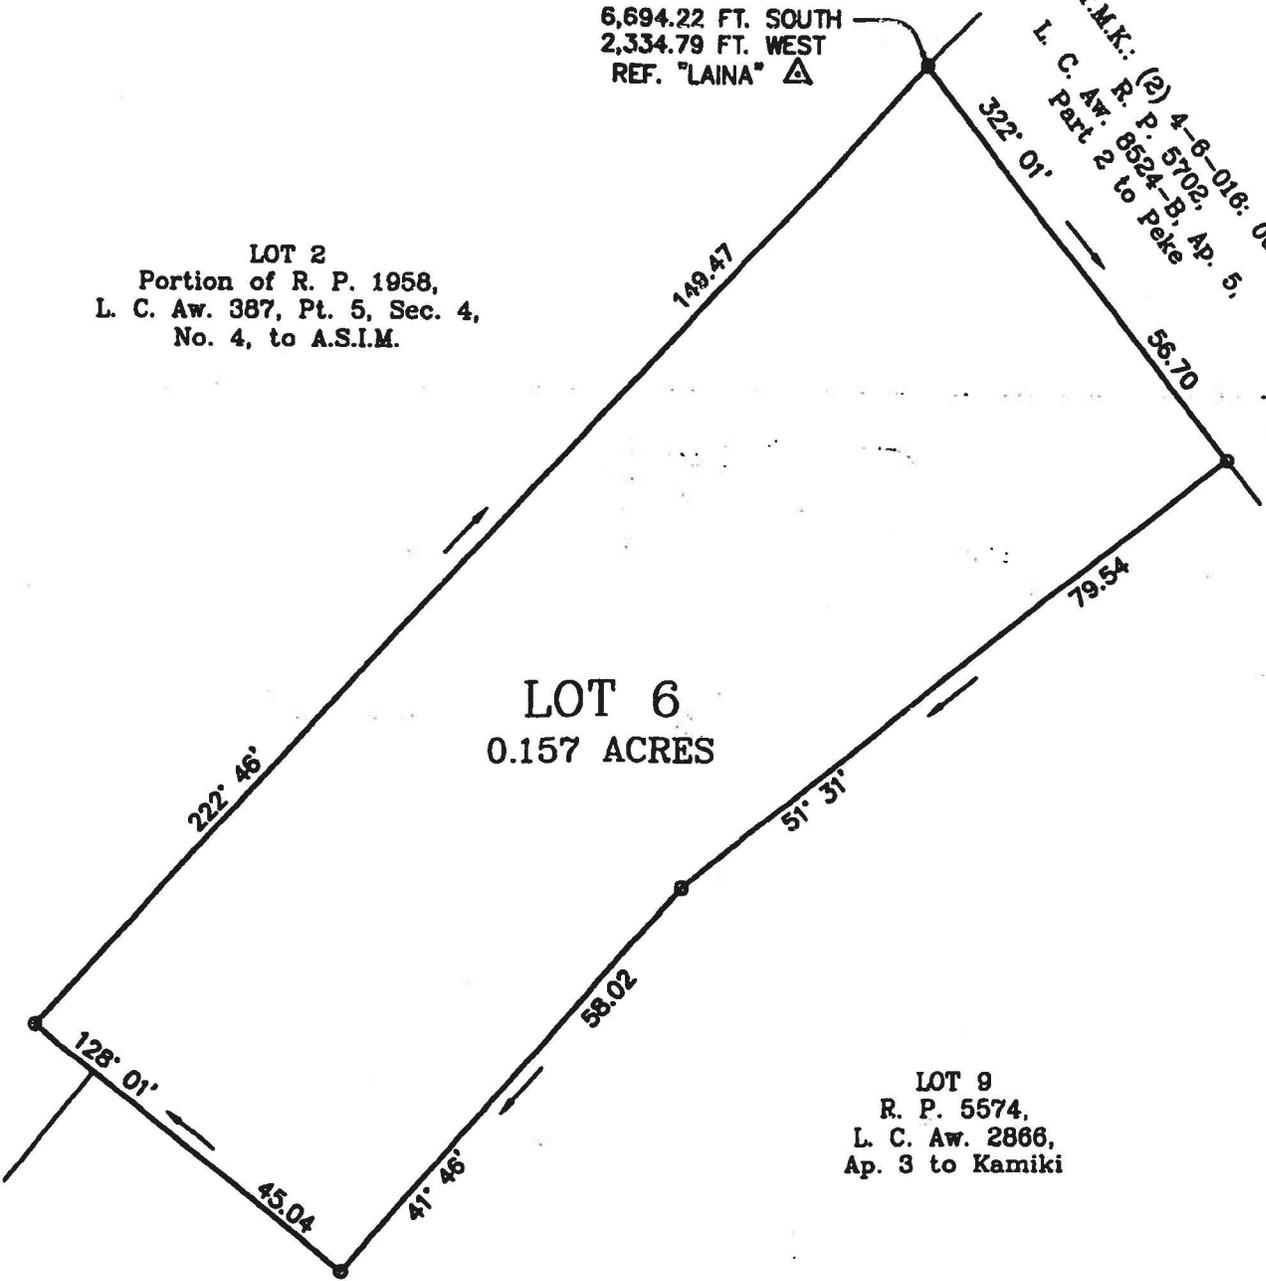

LOT 6  
0.157 ACRES

LOT 9  
R. P. 5574,  
L. C. Aw. 2866,  
Ap. 3 to Kamiki



*[Signature]* EXP. 04/22  
THIS PLAT WAS PREPARED BY ME OR  
UNDER MY DIRECT SUPERVISION.

LOT SURVEY PLAT  
LOT 6  
PORTION OF R. P. 1746,  
L. C. AW. 5389, AP. 3 TO HOLOAUHEE  
SITUATED AT LAHAINA, MAUI, HAWAII


PREPARED FOR:  
WAINEE LAND & HOMES, LLC  
305 EAST WAKEA AVENUE, SUITE  
100  
KAHULUI, HI, 96732

PREPARED BY:  
CLARKES LAND SURVEYING  
PO BOX 532423  
KIHEI, MAUI, HAWAII 96753

T.M.K.: (2) 4-6-016: 004

SCALE: 1" = 20'

DATE: SEPTEMBER 5, 2021

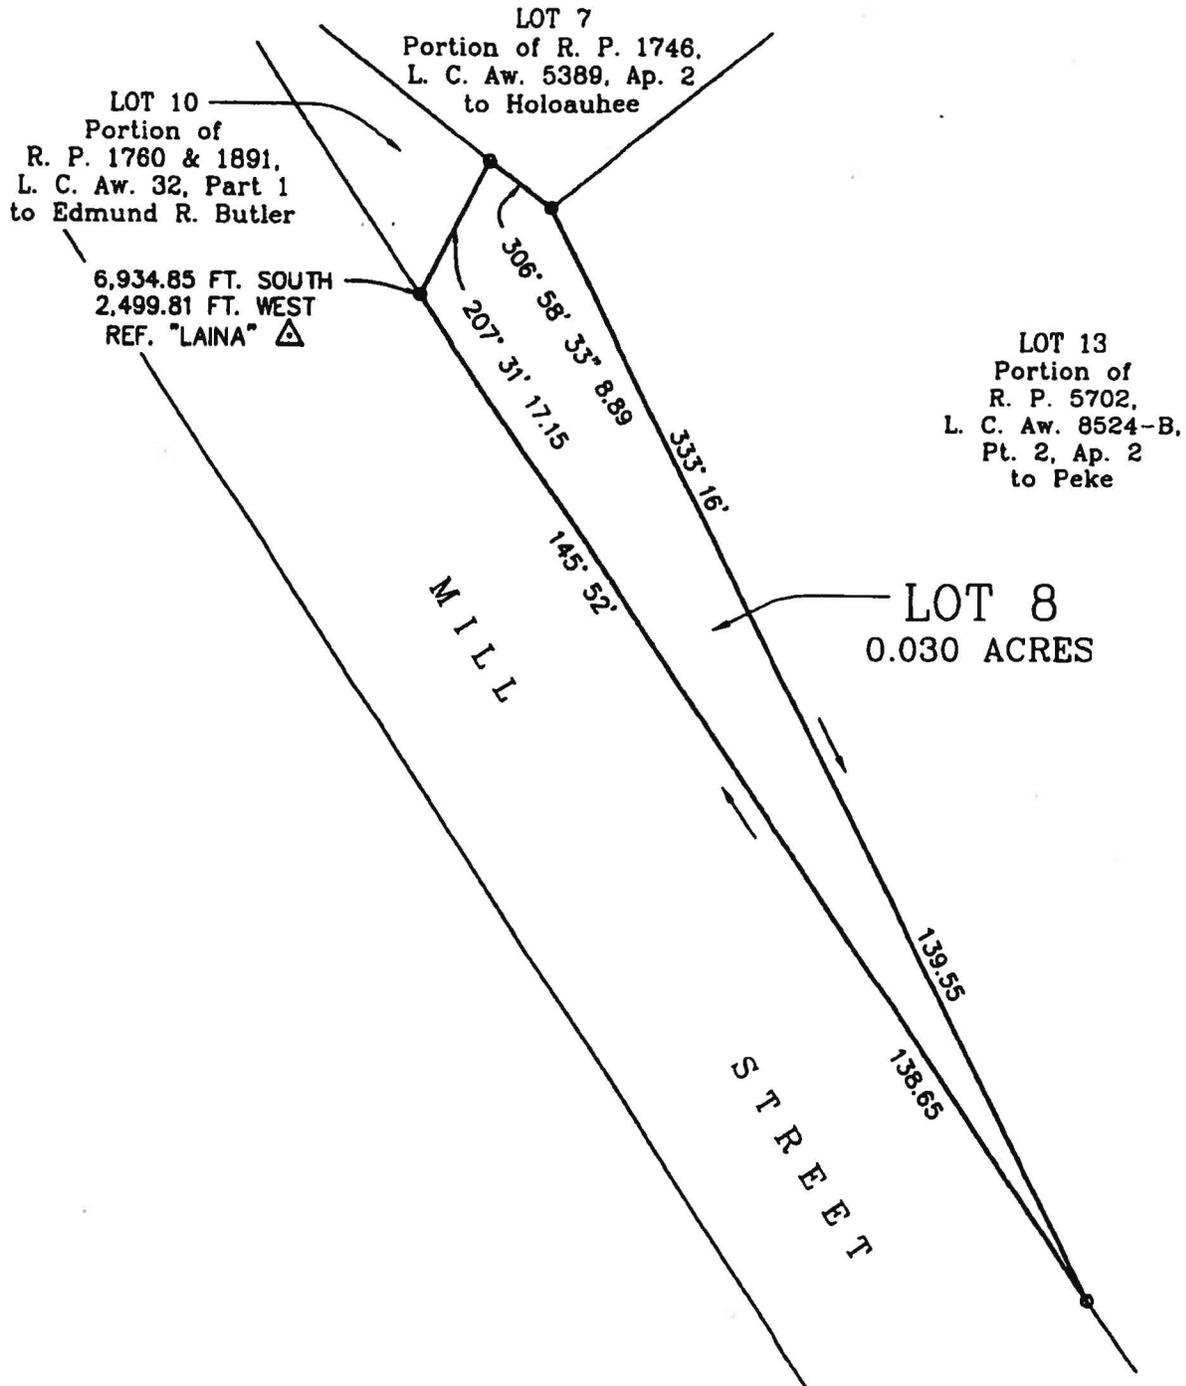

LOT 10  
 Portion of  
 R. P. 1760 & 1891,  
 L. C. Aw. 32, Part 1  
 to Edmund R. Butler

6,934.85 FT. SOUTH  
 2,499.81 FT. WEST  
 REF. "LAINA"  $\Delta$

LOT 7  
 Portion of R. P. 1746,  
 L. C. Aw. 5389, Ap. 2  
 to Holoauhee

LOT 13  
 Portion of  
 R. P. 5702,  
 L. C. Aw. 8524-B,  
 Pt. 2, Ap. 2  
 to Peke

LOT 8  
 0.030 ACRES

M I L L

S T R E E T



*[Signature]* EXP. 04/22  
 THIS PLAT WAS PREPARED BY ME OR  
 UNDER MY DIRECT SUPERVISION.

LOT SURVEY PLAT

LOT 8  
 PORTION OF R. P. 1746,  
 L. C. AW. 5389, AP. 1 TO HOLOAUHEE  
 SITUATED AT LAHAINA, MAUI, HAWAII


PREPARED FOR:  
 WAINEE LAND & HOMES, LLC  
 305 EAST WAKEA AVENUE, SUITE  
 100  
 KAHULUI, HI, 96732

PREPARED BY:  
 CLARKES LAND SURVEYING  
 PO BOX 532423  
 KIHAI, MAUI, HAWAII 96753

T.M.K.: (2) 4-6-018: 004

SCALE: 1" = 20'

DATE: SEPTEMBER 5, 2021

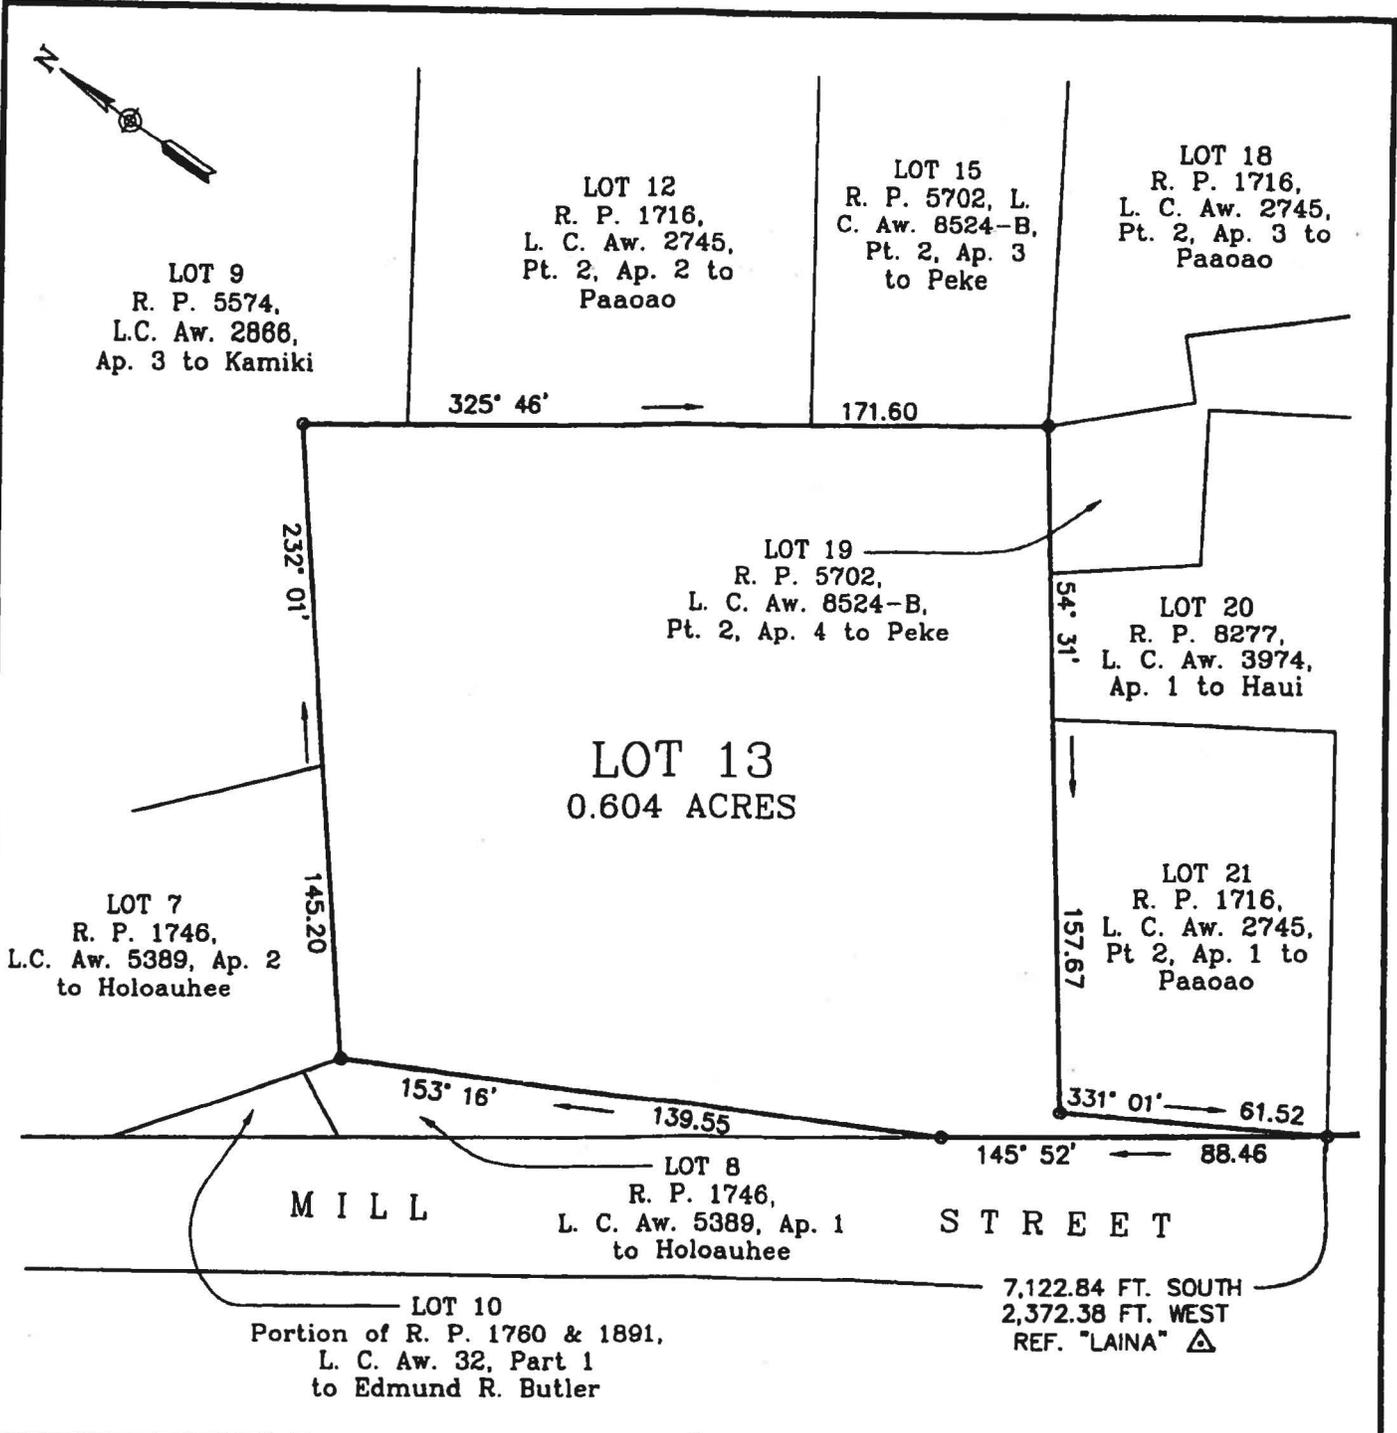

*[Signature]*  
EXP. 04/22  
THIS PLAT WAS PREPARED BY ME OR  
UNDER MY DIRECT SUPERVISION.

T.M.K.: (2) 4-6-016: 004


LOT SURVEY PLAT  
LOT 13  
PORTION OF R. P. 5702, L. C. AW. 8524-B,  
PT. 2, AP. 2 TO PEKE  
SITUATED AT LAHAINA, MAUI, HAWAII

PREPARED FOR:  
WAINEE LAND & HOMES, LLC  
305 EAST WAKEA AVENUE, SUITE 100  
KAHULUI, HI, 96732

PREPARED BY:  
CLARKES LAND SURVEYING  
PO BOX 532423  
KIHAI, MAUI, HAWAII 96753

SCALE: 1" = 40'

DATE: SEPTEMBER 5, 2021

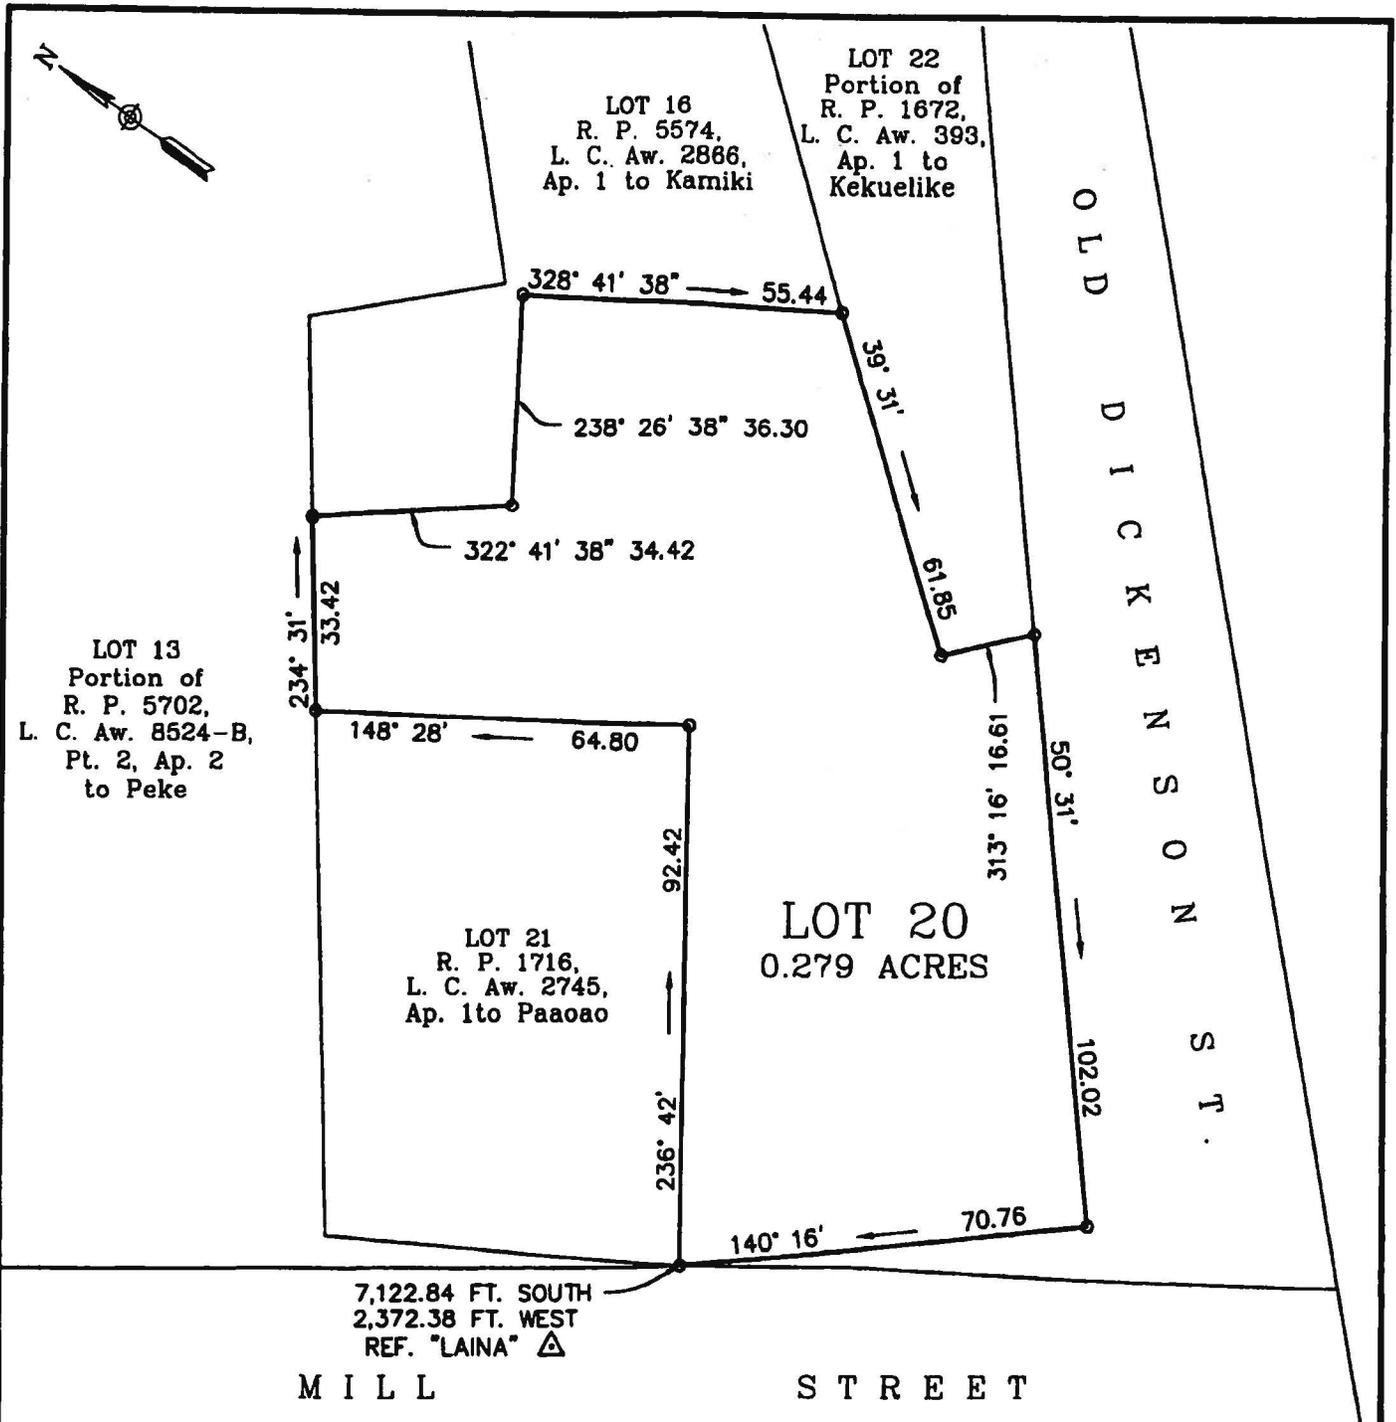

EXP. 04/22  
THIS PLAT WAS PREPARED BY ME OR  
UNDER MY DIRECT SUPERVISION.

**LOT SURVEY PLAT**

**LOT 20**  
R. P. 8277, L. C. AW. 3974, AP. 1 TO HAU  
SITUATED AT LAHAINA, MAUI, HAWAII


PREPARED FOR:  
**WAINEE LAND & HOMES, LLC**  
305 EAST WAKEA AVENUE, SUITE 100  
KAHULUI, HI 96732

PREPARED BY:  
**CLARKES LAND SURVEYING**  
PO BOX 532423  
KIHEI, MAUI, HAWAII 96753

T.M.K.: (2) 4-6-018: 004

SCALE: 1" = 30'

DATE: AUGUST 22, 2021

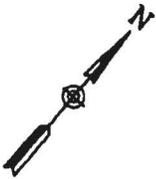

OLD DICKENSON STREET

225° 23'

82.89

121.12

124.16

LOT 24  
0.201 ACRES

T.M.K.: (2) 4-6-016: 038  
R. P. 3536,  
L. C. Aw. 494, Ap. 1  
to Lono

T.M.K.: (2) 4-6-016: 039  
R. P. 3536,  
L. C. Aw. 494, Ap. 2  
to Lono

142° 33'

331° 33'

44° 33'

63.44

7,188.50 FT. SOUTH  
2,105.08 FT. WEST  
REF. "LAINA"  $\Delta$

LOT 31  
Portion of Grant 309 to Kekauai



LOT SURVEY PLAT

LOT 24  
R. P. 3582, L. C. AW. 7711, AP. 1 TO KAIHEEKAI  
SITUATED AT LAHAINA, MAUI, HAWAII

PREPARED FOR:  
WAINEE LAND & HOMES, LLC  
305 EAST WAKEA AVENUE, SUITE 100  
KAHULUI, HI 96732

PREPARED BY:  
CLARKES LAND SURVEYING  
PO BOX 532423  
KIHU, MAUI, HAWAII 96753

THIS PLAT WAS PREPARED BY ME OR  
UNDER MY DIRECT SUPERVISION.


EXP. 04/22

T.M.K.: (2) 4-6-016: 004

SCALE: 1" = 20'

DATE: AUGUST 23, 2021

INTRODUCED BY:

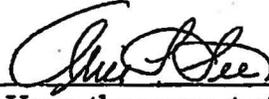A handwritten signature in cursive script, appearing to read "Charles R. Lee", written over a horizontal line.

Upon the request of the Mayor.

COUNCIL OF THE COUNTY OF MAUI

WAILUKU, HAWAII 96793

CERTIFICATION OF ADOPTION

It is HEREBY CERTIFIED that RESOLUTION NO. 25-129, FD1 was adopted by the Council of the County of Maui, State of Hawaii, on the 8th day of July, 2025, by the following vote:

MEMBERS	Alice L. LEE Chair	Yuki Lei K. SUGIMURA Vice-Chair	Tom COOK	Natalie A. KAMA	Gabriel L. JOHNSON	Tamara A. M. PALTIN	Keani N. W. RAWLINS-FERNANDEZ	Shane M. SINENCI	Nohelani U'U-HODGINS
ROLL CALL	Aye 'Ae	Aye 'Ae	Aye 'Ae	Aye 'Ae	Aye 'Ae	Aye 'Ae	Aye 'Ae	Aye 'Ae	Aye 'Ae

  
\_\_\_\_\_  
COUNTY CLERK