

SECTION - RAMP (BASE BID FHB PARKING LOT)




HALA




NA'U / NANU



DWARF LAUA'E FERN

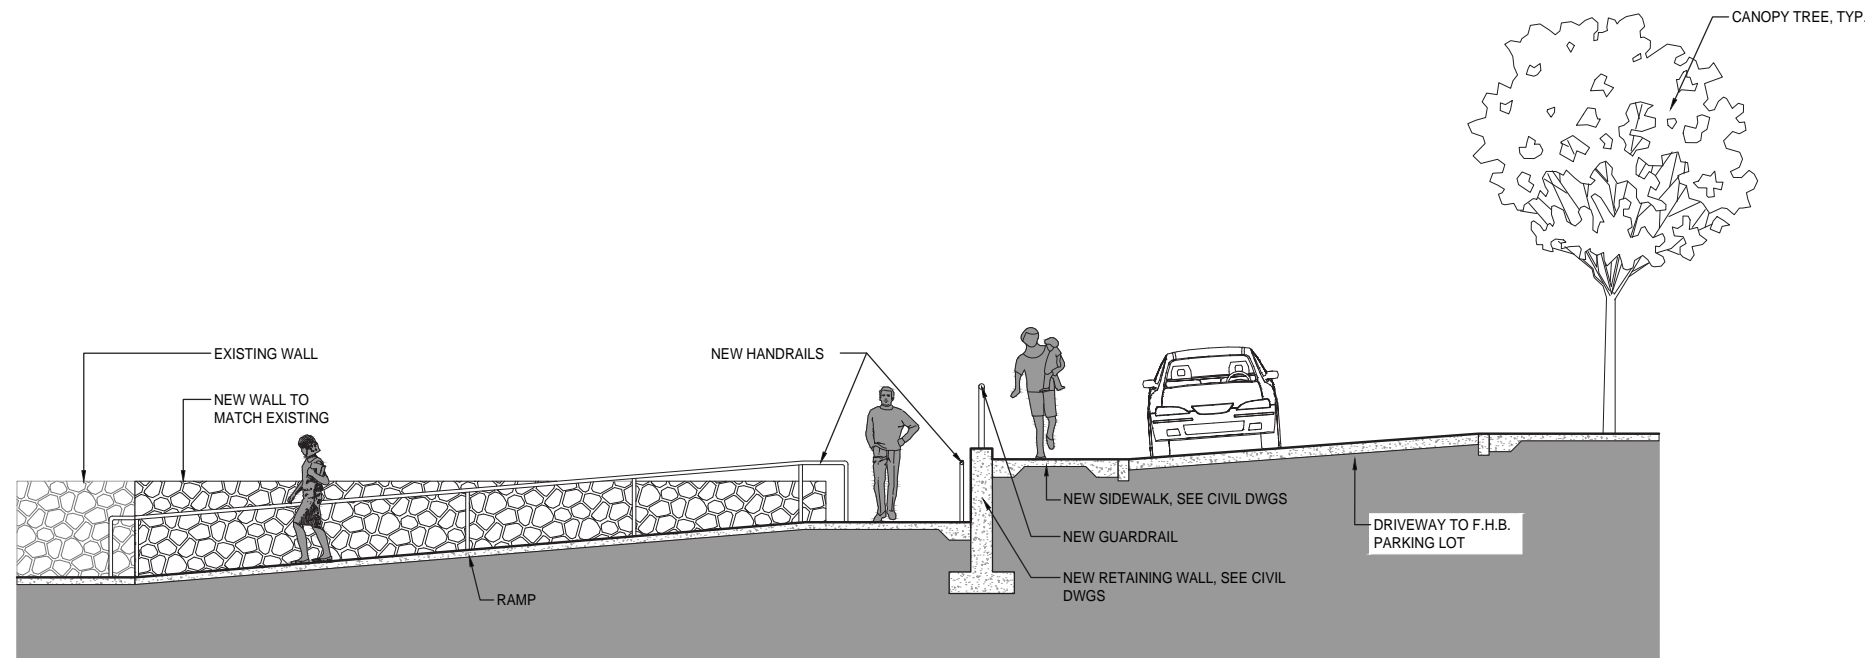

SECTION - RAMP (BASE BID FHB PARKING LOT)

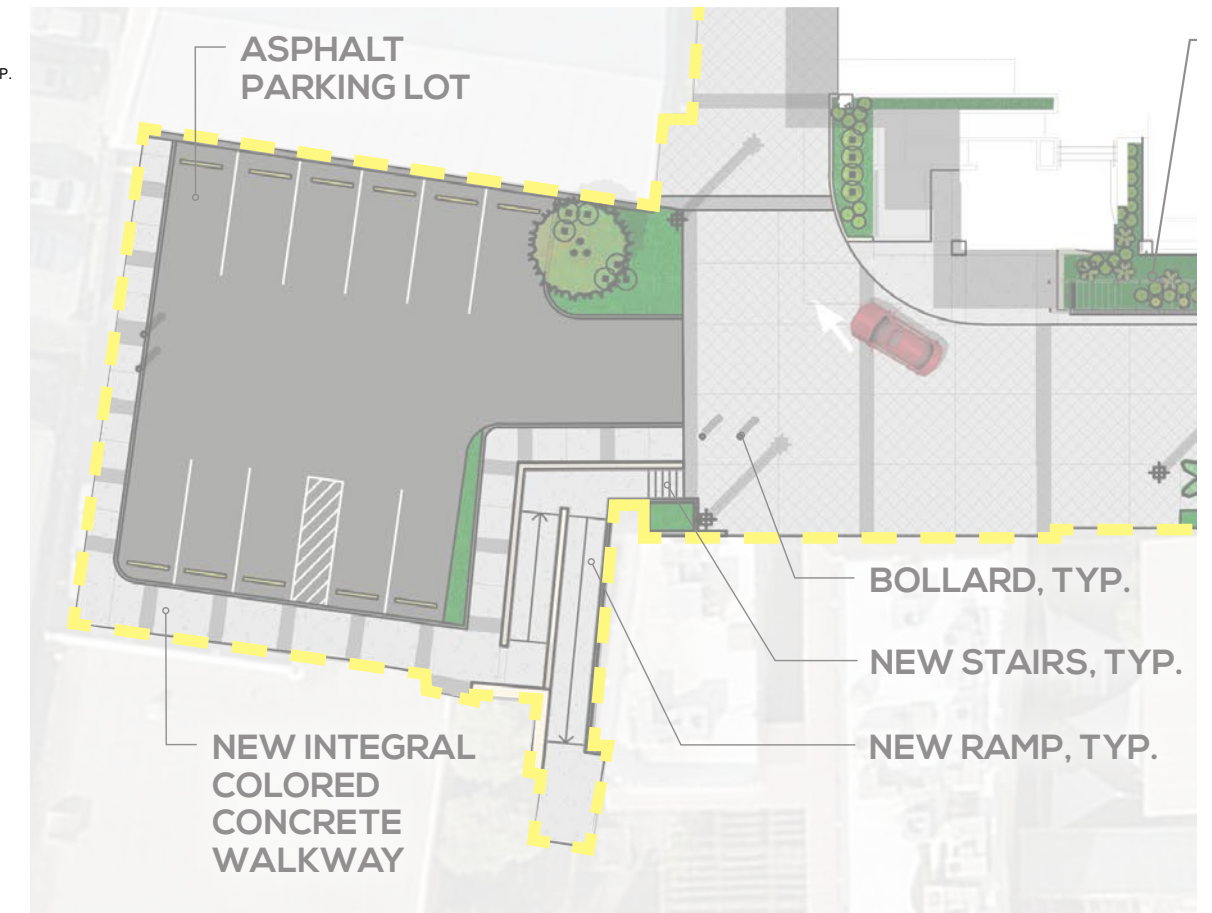

PLAN - RAMP (BASE BID FHB PARKING LOT)

