


ALAN M. ARAKAWA
Mayor

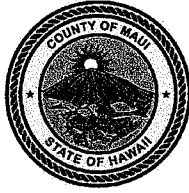

COUNTY OF MAUI
DEPARTMENT OF FINANCE
200 S. HIGH STREET
WAILUKU, MAUI, HAWAII 96793

February 2, 2017

Honorable Alan Arakawa
Mayor, County of Maui
200 South High Street
Wailuku, Hawaii 96793

For Transmittal to:

Honorable Michael White, Chair
And Members of the Maui County Council
200 South High Street
Wailuku, Hawaii 96793

Dear Chair White:

**SUBJECT: PAUWELA ROAD SUBDIVISION
ROADWAY WIDENING LOT, LOT 5
TMK: (2) 2-7-008:047 (POR)**

Pursuant to Section 3.44.015 H. of the Maui County Code, this letter shall serve as notice that the County of Maui has acquired a road widening lot identified by the subject Tax Map Key Number and as shown in the enclosed map for Pauwela Road Subdivision (Subdivision File No. 2.3088), Pauwela Road Widening Lot, Lot 5.

Thank you for your attention in this matter. Should you have any questions, please feel free to contact me at Ext. 7475.

Sincerely,

A handwritten signature in black ink, appearing to read "Danilo F. Agsalog", is written over a horizontal line.

DANILO F. AGSALOG
Director of Finance

RECEIVED

DANILO F. AGSALOG

Director

2017 FEB -3 AM 11:14

MARK R. WALKER

Deputy Director

OFFICE OF THE MAYOR

OFFICE OF THE
COUNTY CLERK

2017 FEB -7 AM 9:33


RECEIVED

APPROVED FOR TRANSMITTAL

Mayor

Date

COUNTY COMMUNICATION NO. 17-87

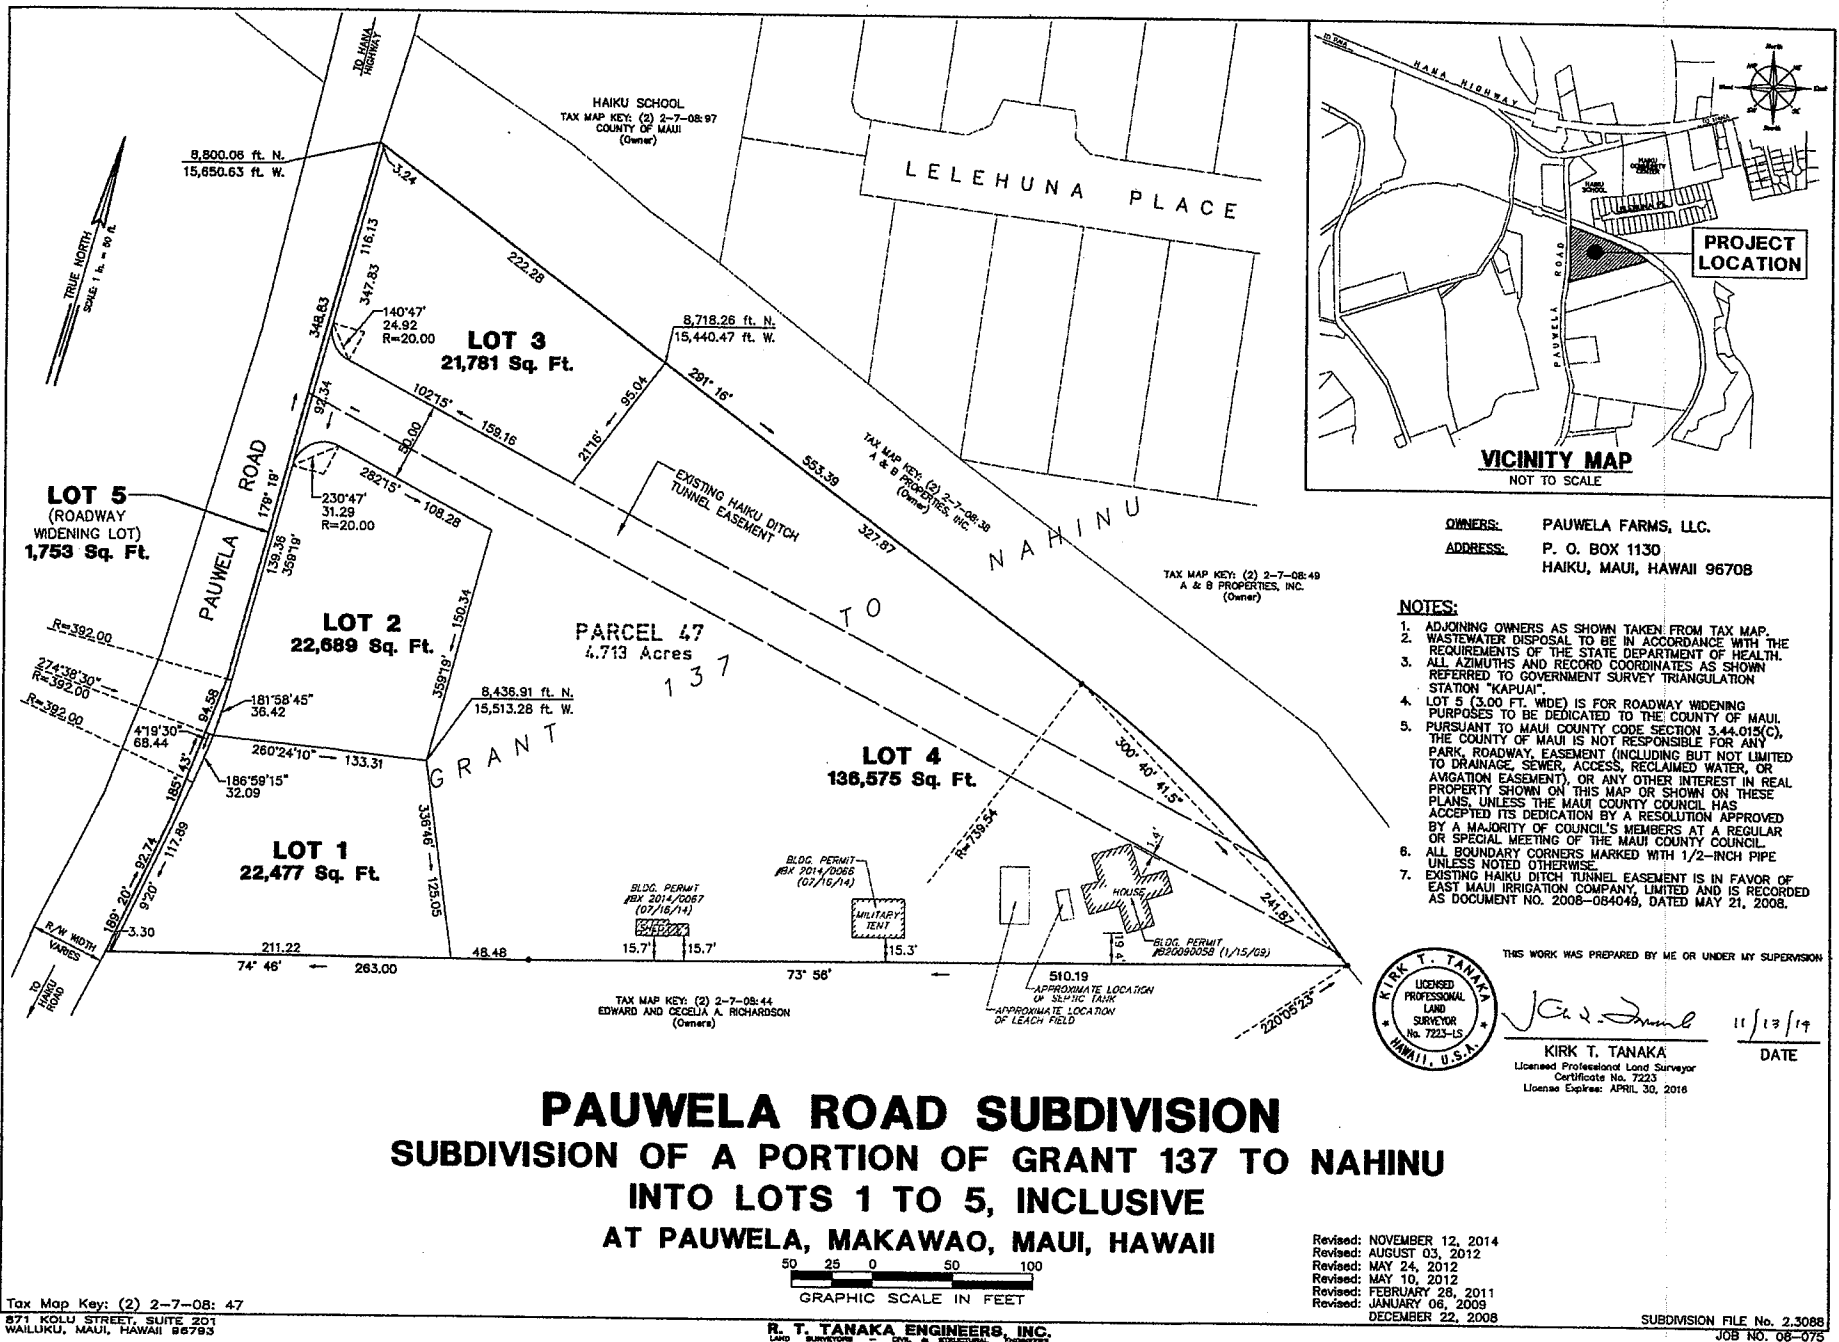

(18-24) FILE: NAKAJIMA.ord F.S.#937/92; 1003/2
Z:\DRAW1\2008\08-07\5-02_2011_NAKAJIMA.dwg 12-NOV-2014 ; Revised BY:Hancy
REF: "Z:\DRAW\2008\08-07\5-05_2012_NAKAJIMA_TQPD.dwg"

Tax Map Key: (2) 2-7-08: 47
871 KOLU STREET, SUITE 201
WAILUKU, MAUI, HAWAII 96793

R. T. TANAKA ENGINEERS, INC.
LAND SURVEYORS - CIVIL & STRUCTURAL ENGINEERS

Revised: NOVEMBER 12, 2014
Revised: AUGUST 03, 2012
Revised: MAY 24, 2012
Revised: MAY 10, 2012
Revised: FEBRUARY 28, 2011
Revised: JANUARY 06, 2009
DECEMBER 22, 2008

SUBMISSION FILE No. 2,3088
JOB NO. 08-075